


DANA TO DOWNTOWN PHASE B

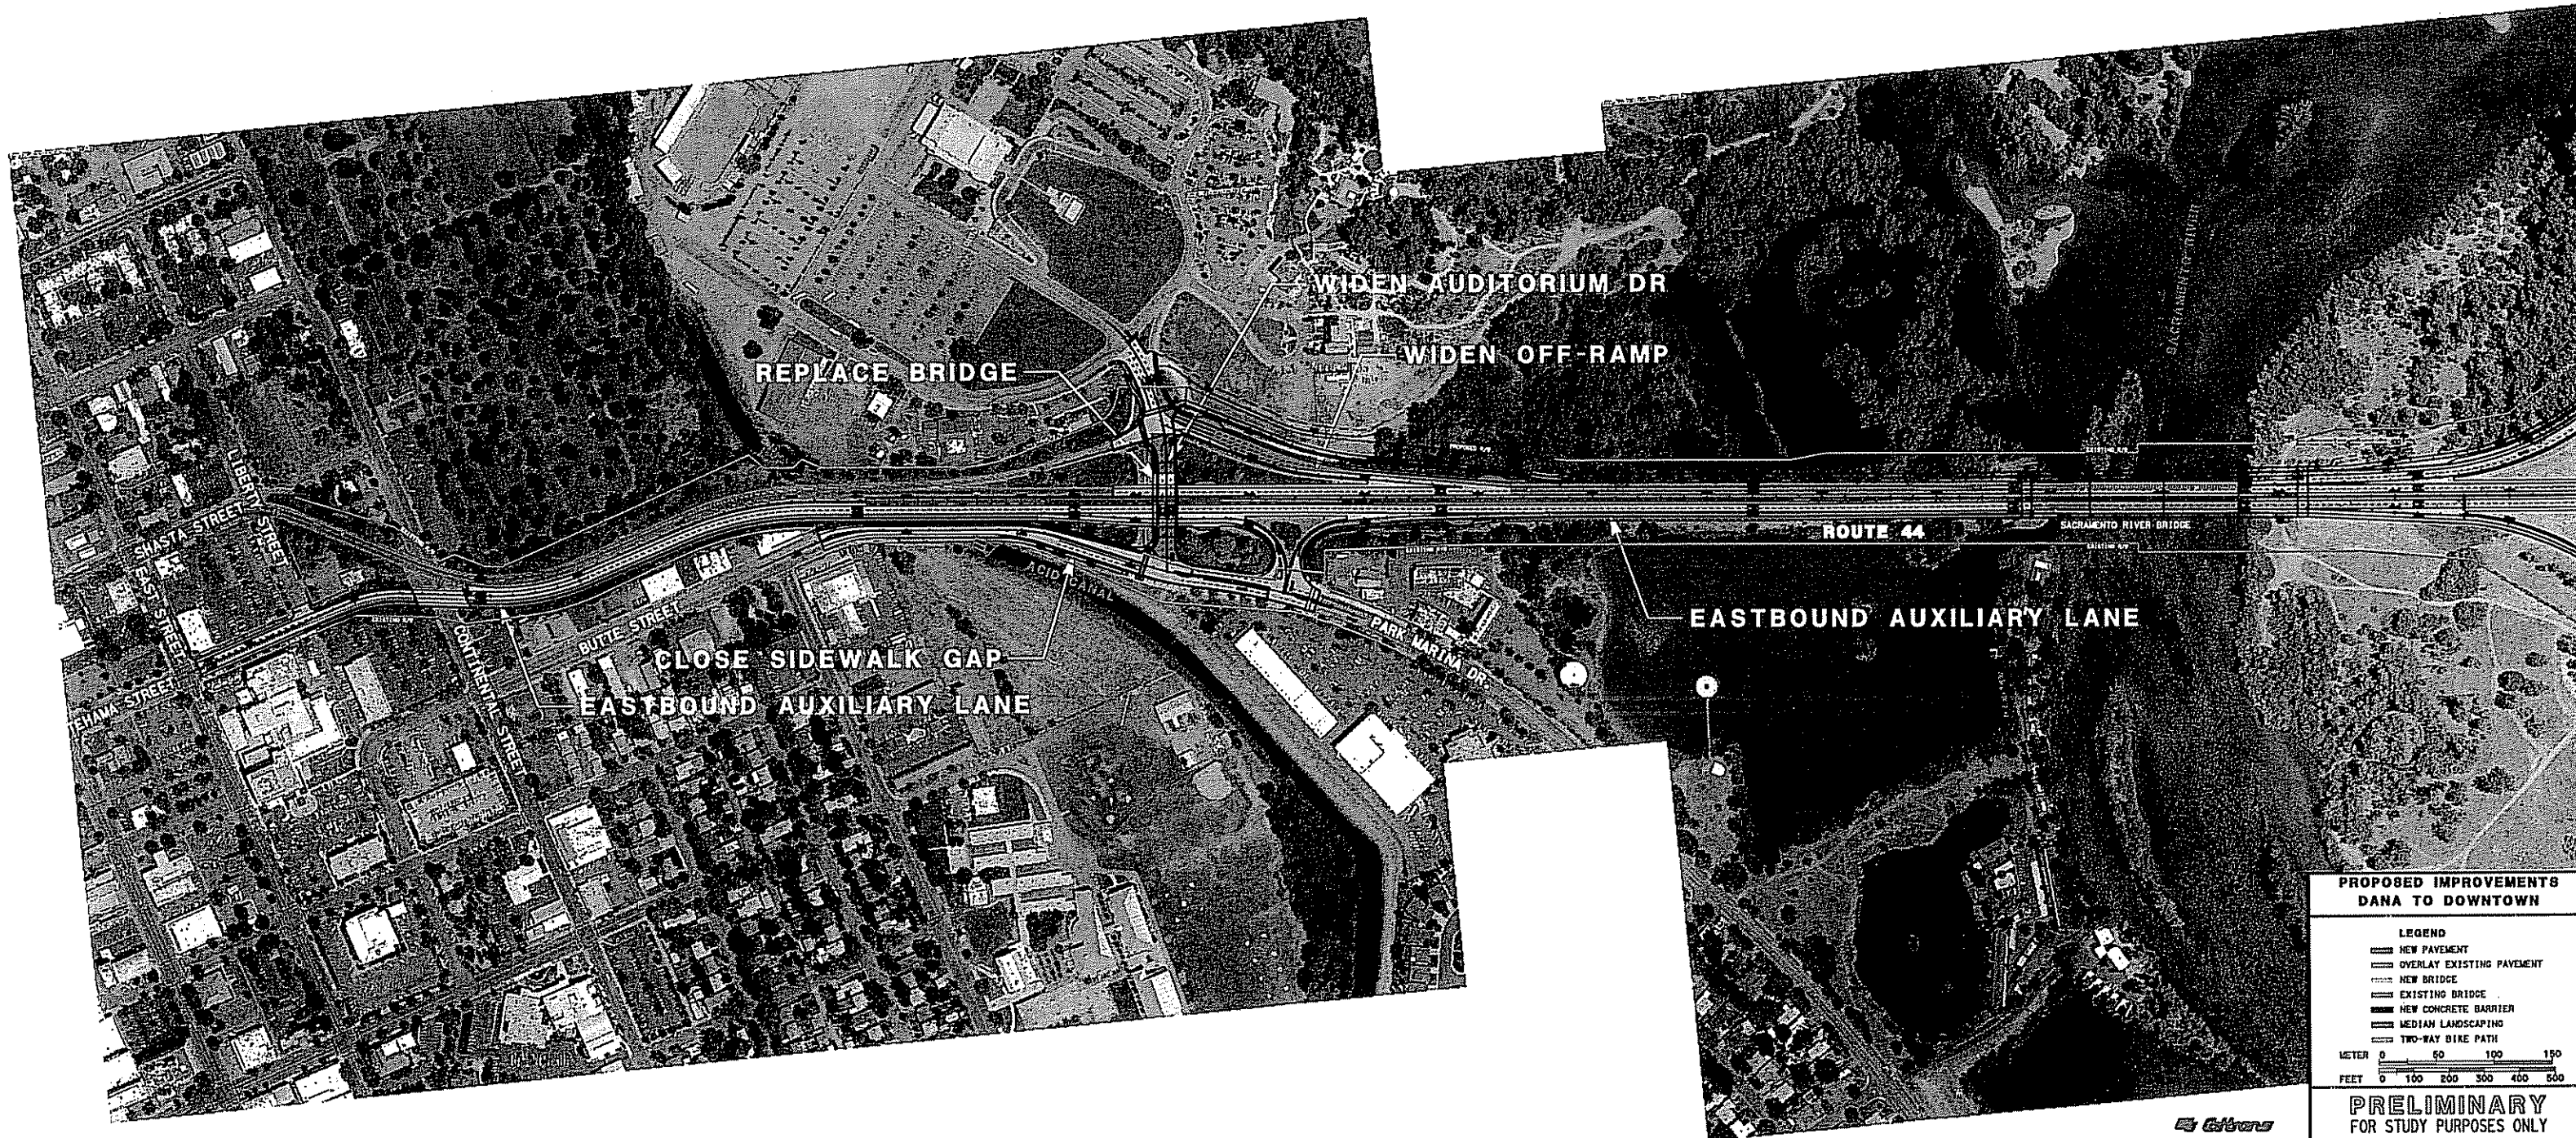

**PROPOSED IMPROVEMENTS
DANA TO DOWNTOWN**

LEGEND

- NEW PAVEMENT
- OVERLAY EXISTING PAVEMENT
- NEW BRIDGE
- EXISTING BRIDGE
- NEW CONCRETE BARRIER
- MEDIAN LANDSCAPING
- TWO-WAY BIKE PATH

METER 0 50 100 150
FEET 0 100 200 300 400 500

**PRELIMINARY
FOR STUDY PURPOSES ONLY**

