


MAP 1: Project Location

PROJECT: Interstate 5 Redding to Anderson Six-Lane Project (I-5 RASL)




MAP 2: Site Map

PROJECT: Interstate 5 Redding to Anderson Six-Lane Project (I-5 RASL)

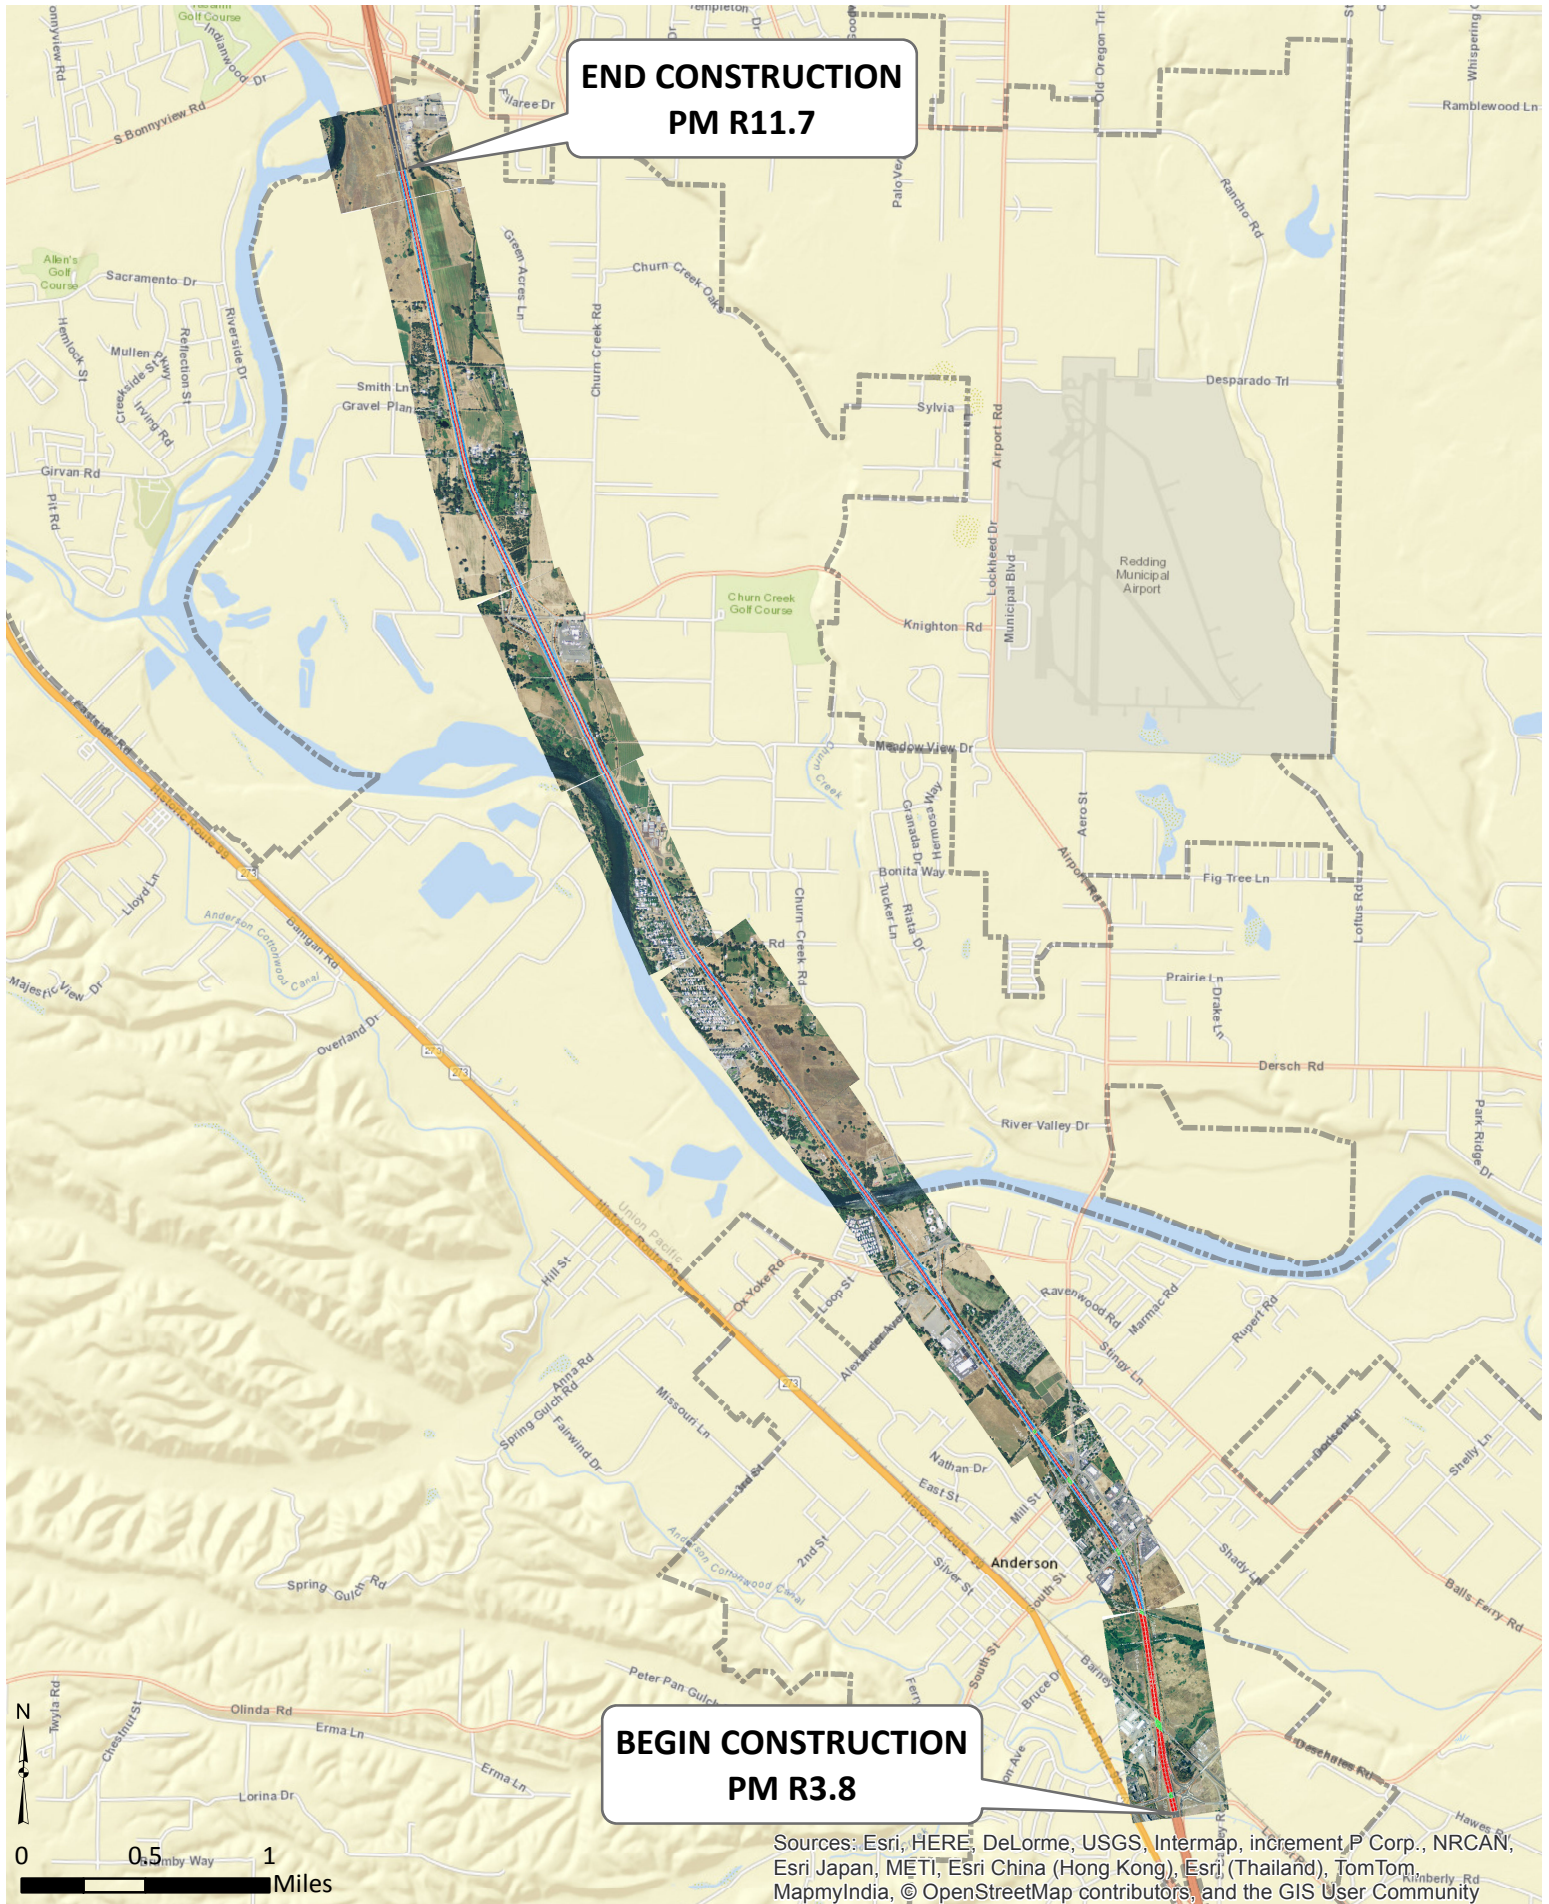


MAP 3: Freeway Expansion Project

PROJECT: Interstate 5 Redding to Anderson Six-Lane Project (I-5 RASL)

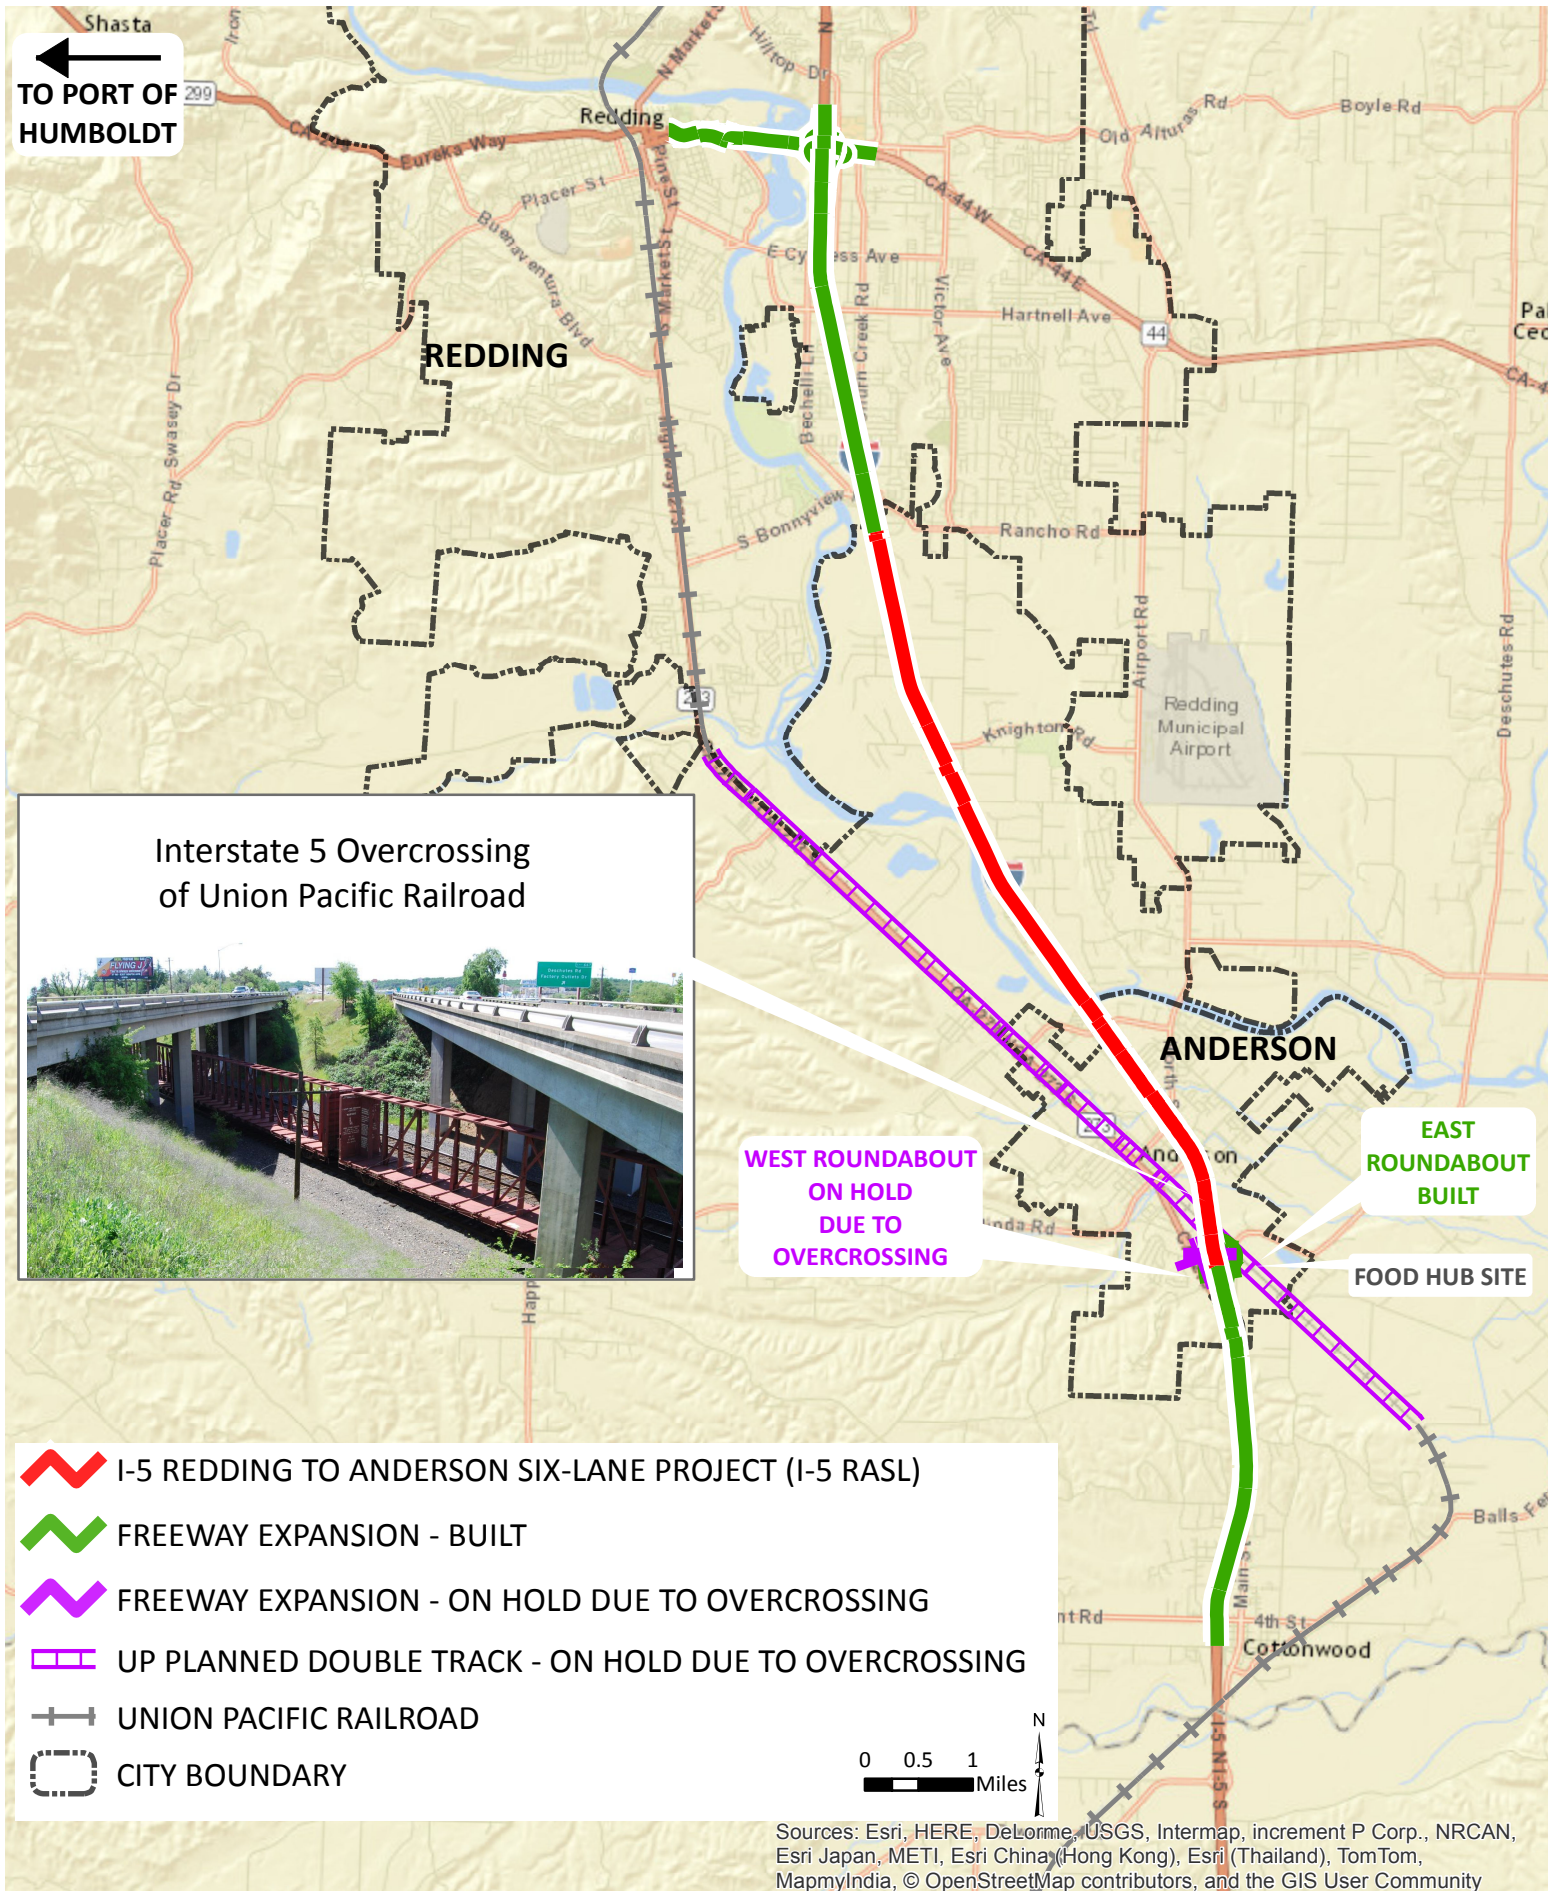


MAP 4: Economically Distressed Area

PROJECT: Interstate 5 Redding to Anderson Six-Lane Project (I-5 RASL)

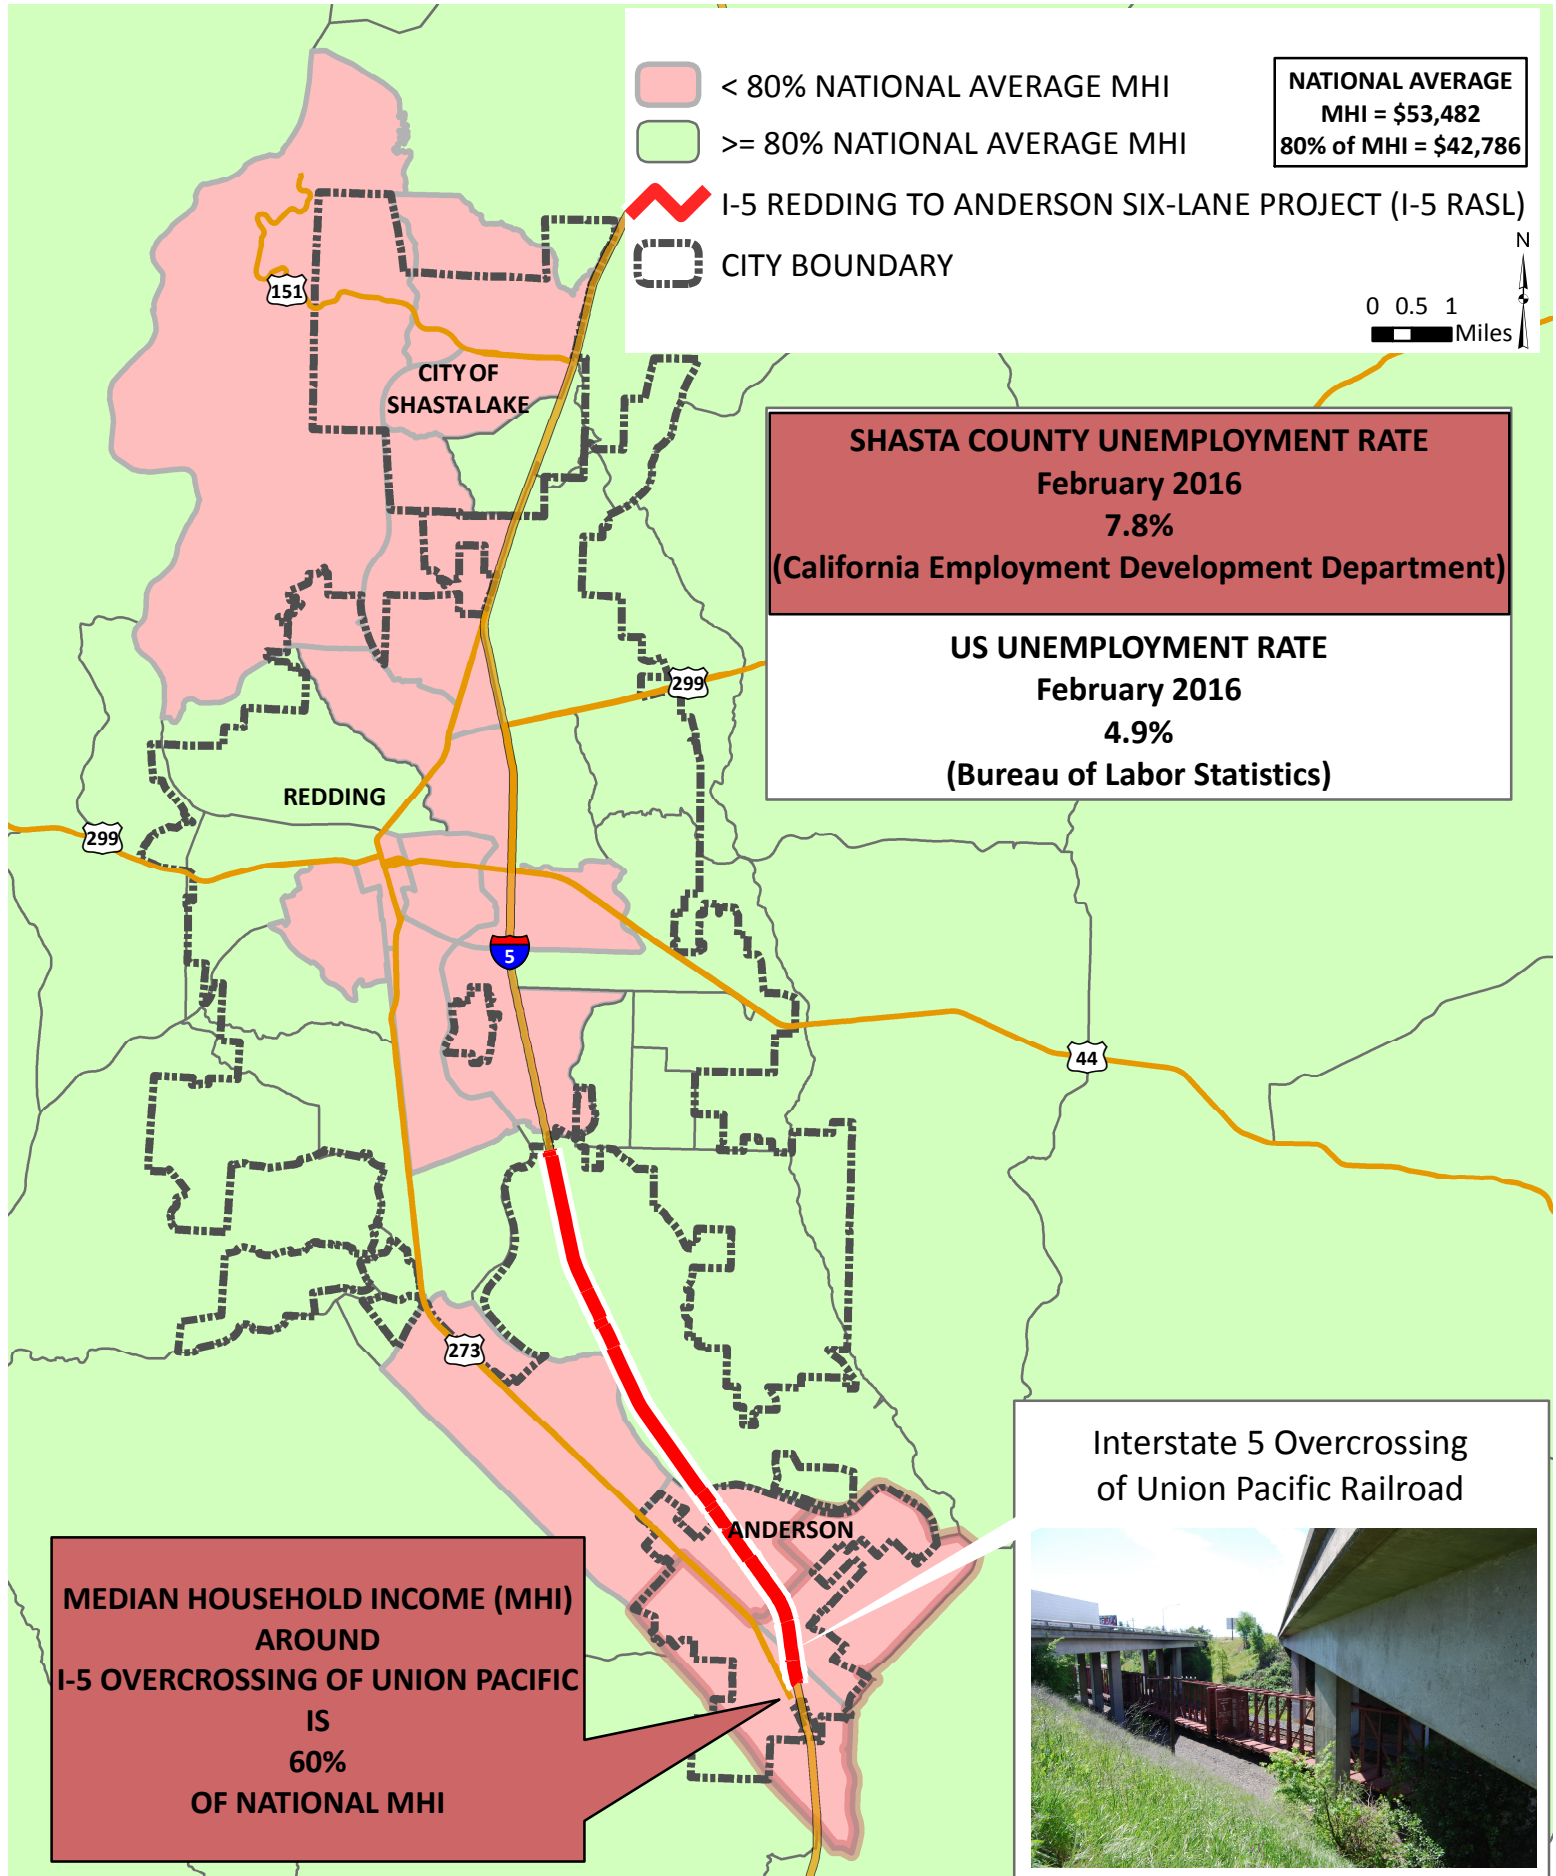

PROJECT: Interstate 5 Redding to Anderson Six-Lane Project (I-5 RASL)

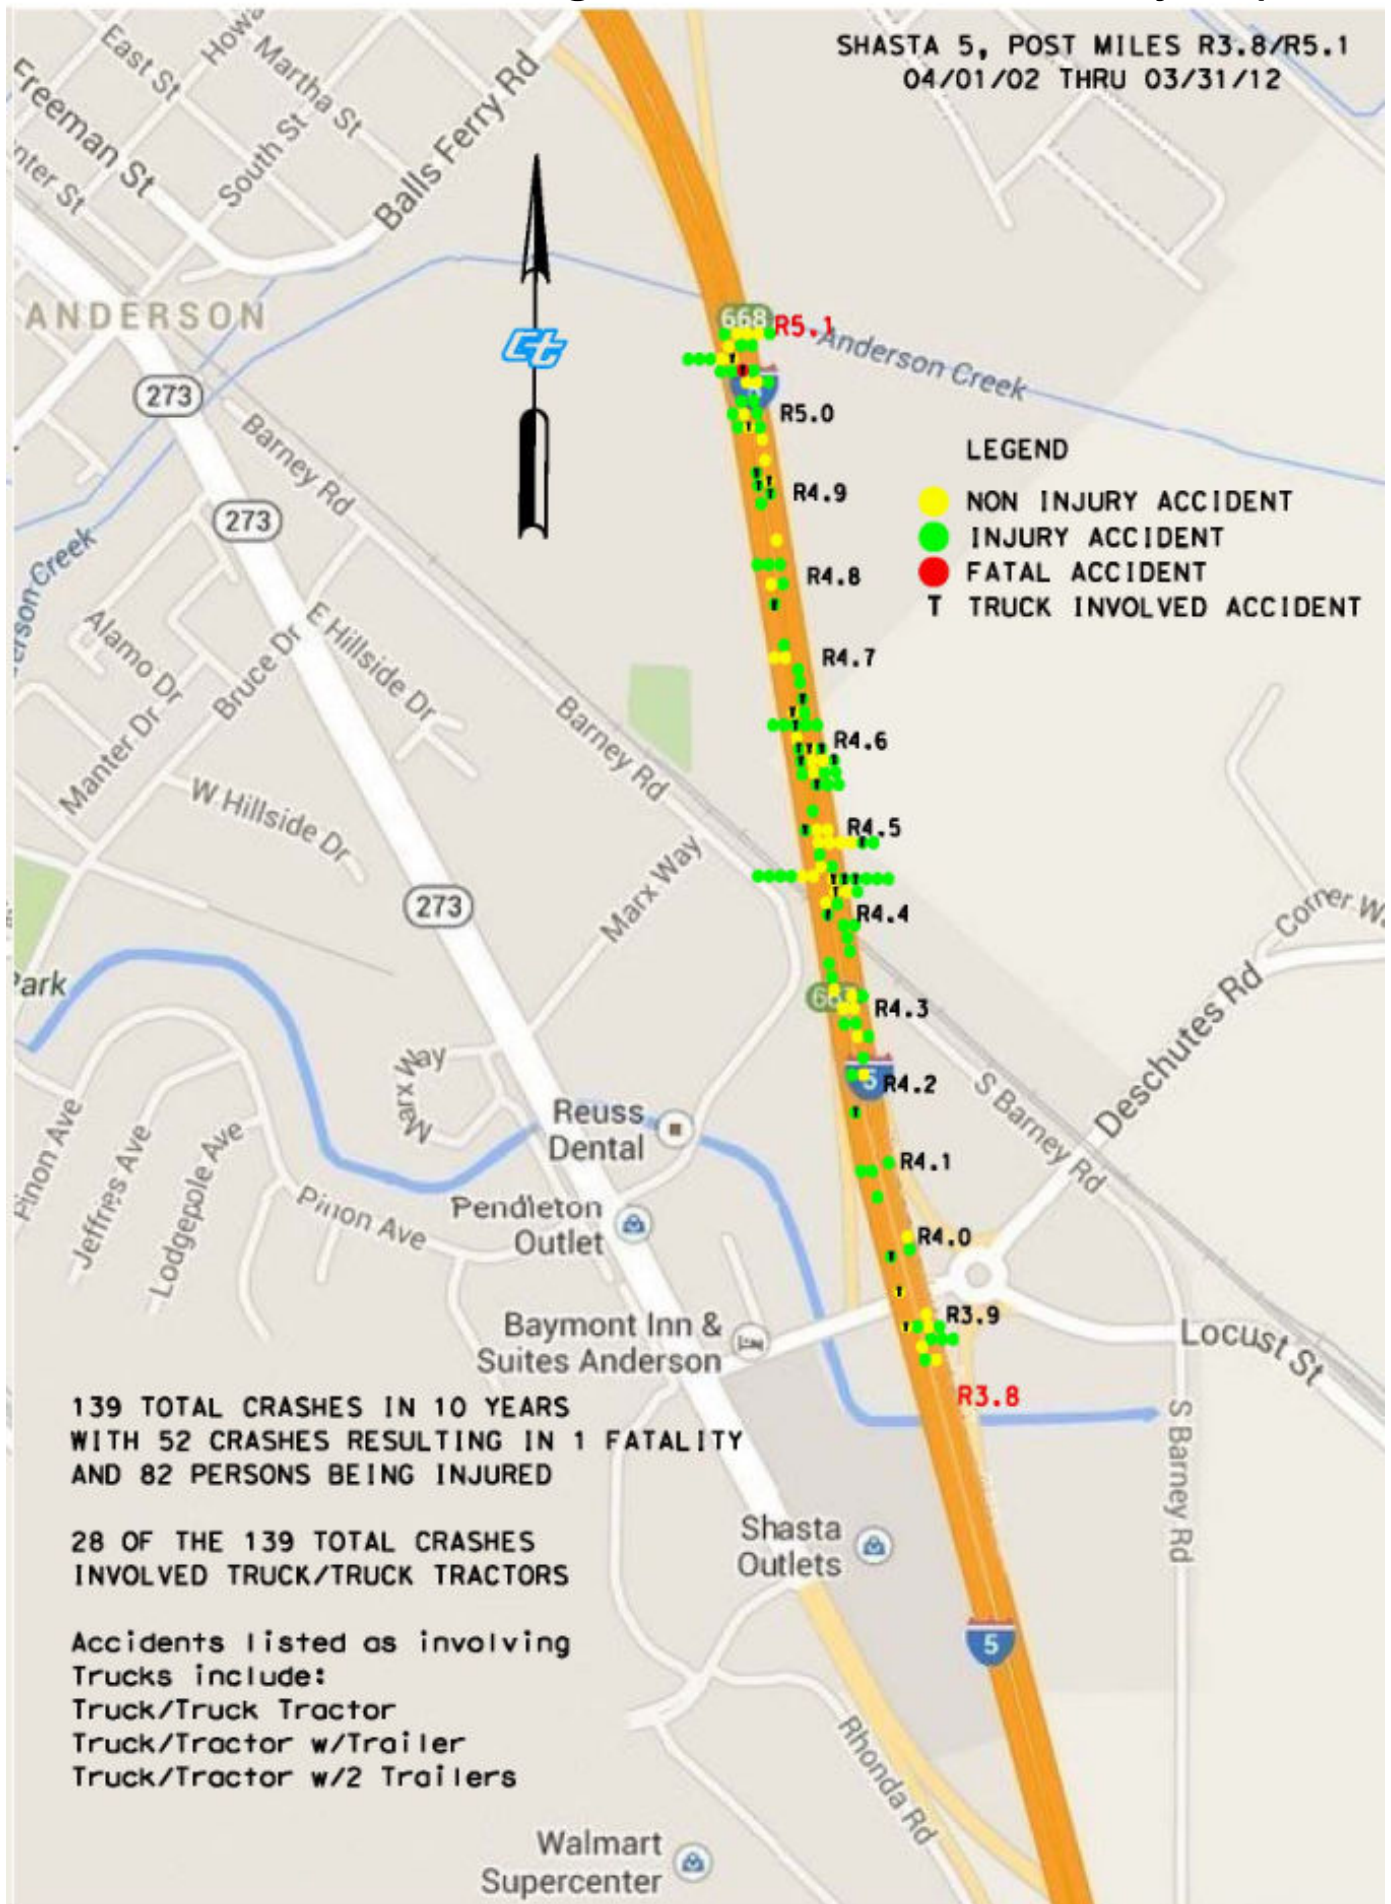

P:\proj12\02\4c402\des\ign\001Temp\1\IRJUN\Tigergrant\TG_D\display001.dgn

STATE OF CALIFORNIA - DEPARTMENT OF TRANSPORTATION

DESIGN

FUNCTIONAL SUPERVISOR

JOHN MARTIN

CALCULATED -
DESIGNED BY

CHECKED BY

ROBERT NIXON

REVISED BY

DATE REVISED


LEGEND

OVERLAY

NEW PAVEMENT

NEW BRIDGE

R/W

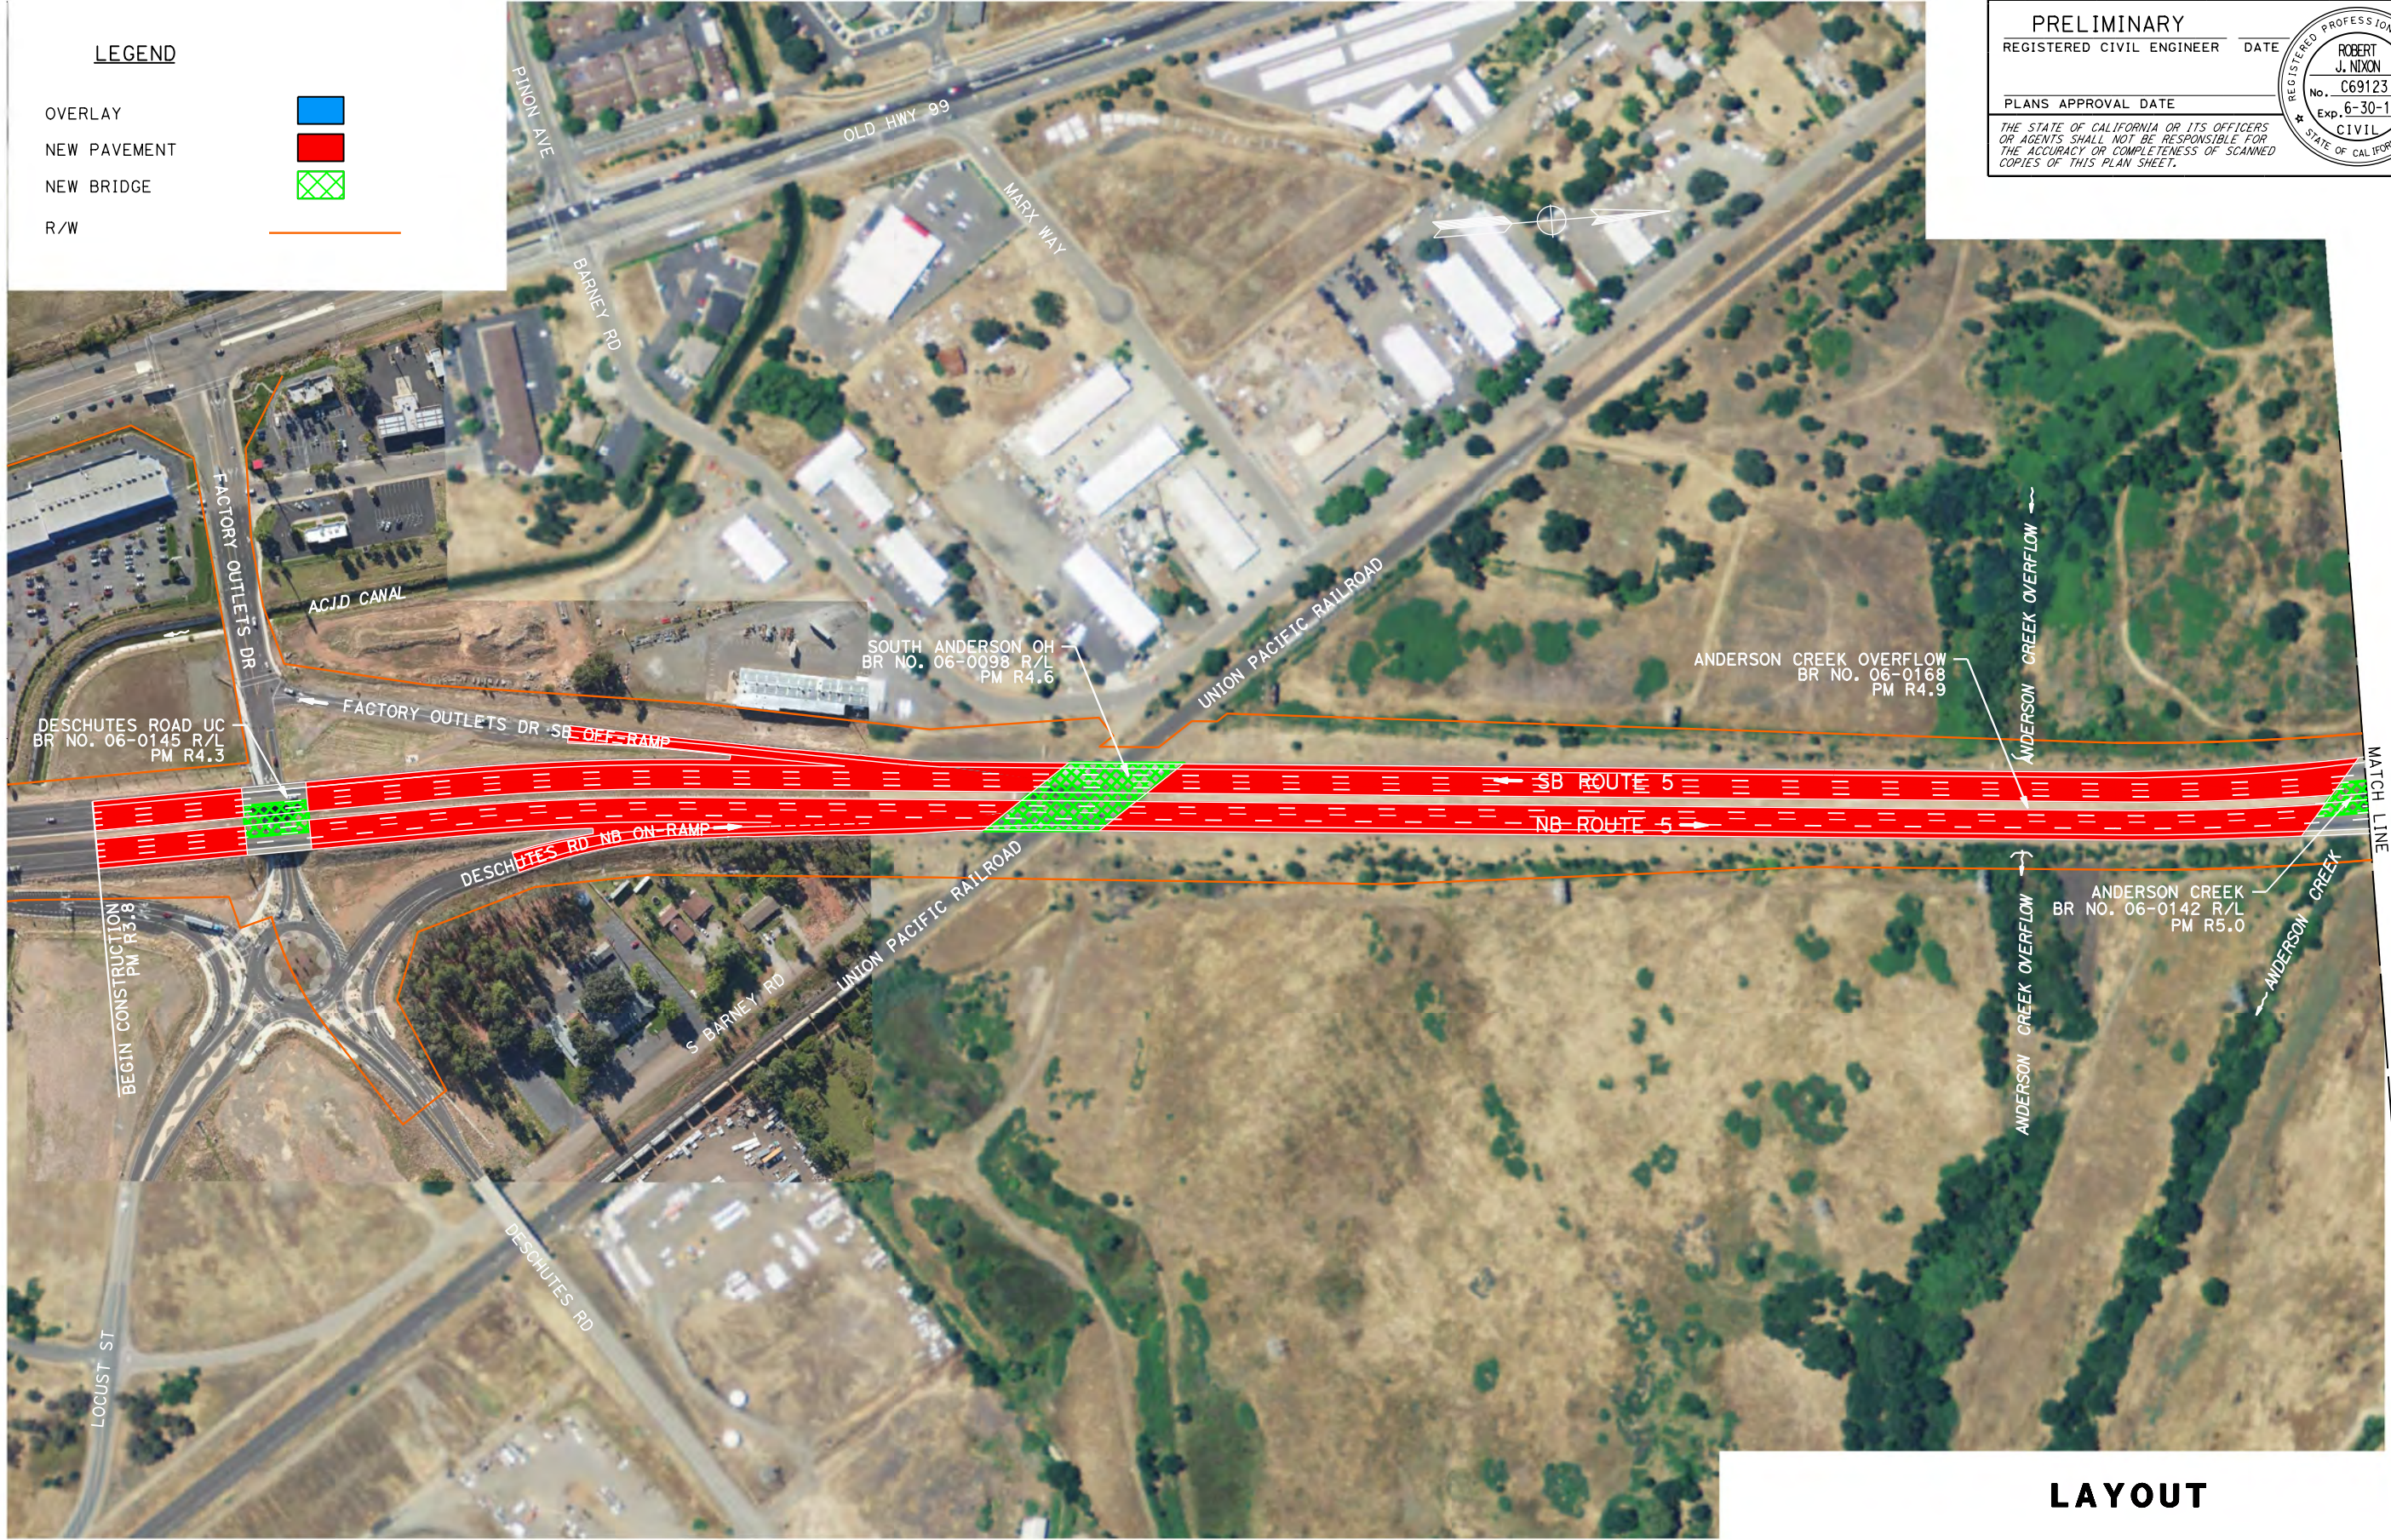

Dist	COUNTY	ROUTE	POST MILES TOTAL PROJECT	SHEET NO.	TOTAL SHEETS
02	Sha	5	R3.8/R11.7		
PRELIMINARY					
REGISTERED CIVIL ENGINEER			DATE		
PLANS APPROVAL DATE					
THE STATE OF CALIFORNIA OR ITS OFFICERS OR AGENTS SHALL NOT BE RESPONSIBLE FOR THE ACCURACY OR COMPLETENESS OF SCANNED COPIES OF THIS PLAN SHEET.					

REGISTERED PROFESSIONAL ENGINEER

ROBERT J. NIXON

No. C69123

Exp. 6-30-14


CIVIL

STATE OF CALIFORNIA

LAYOUT

NO SCALE

L-1

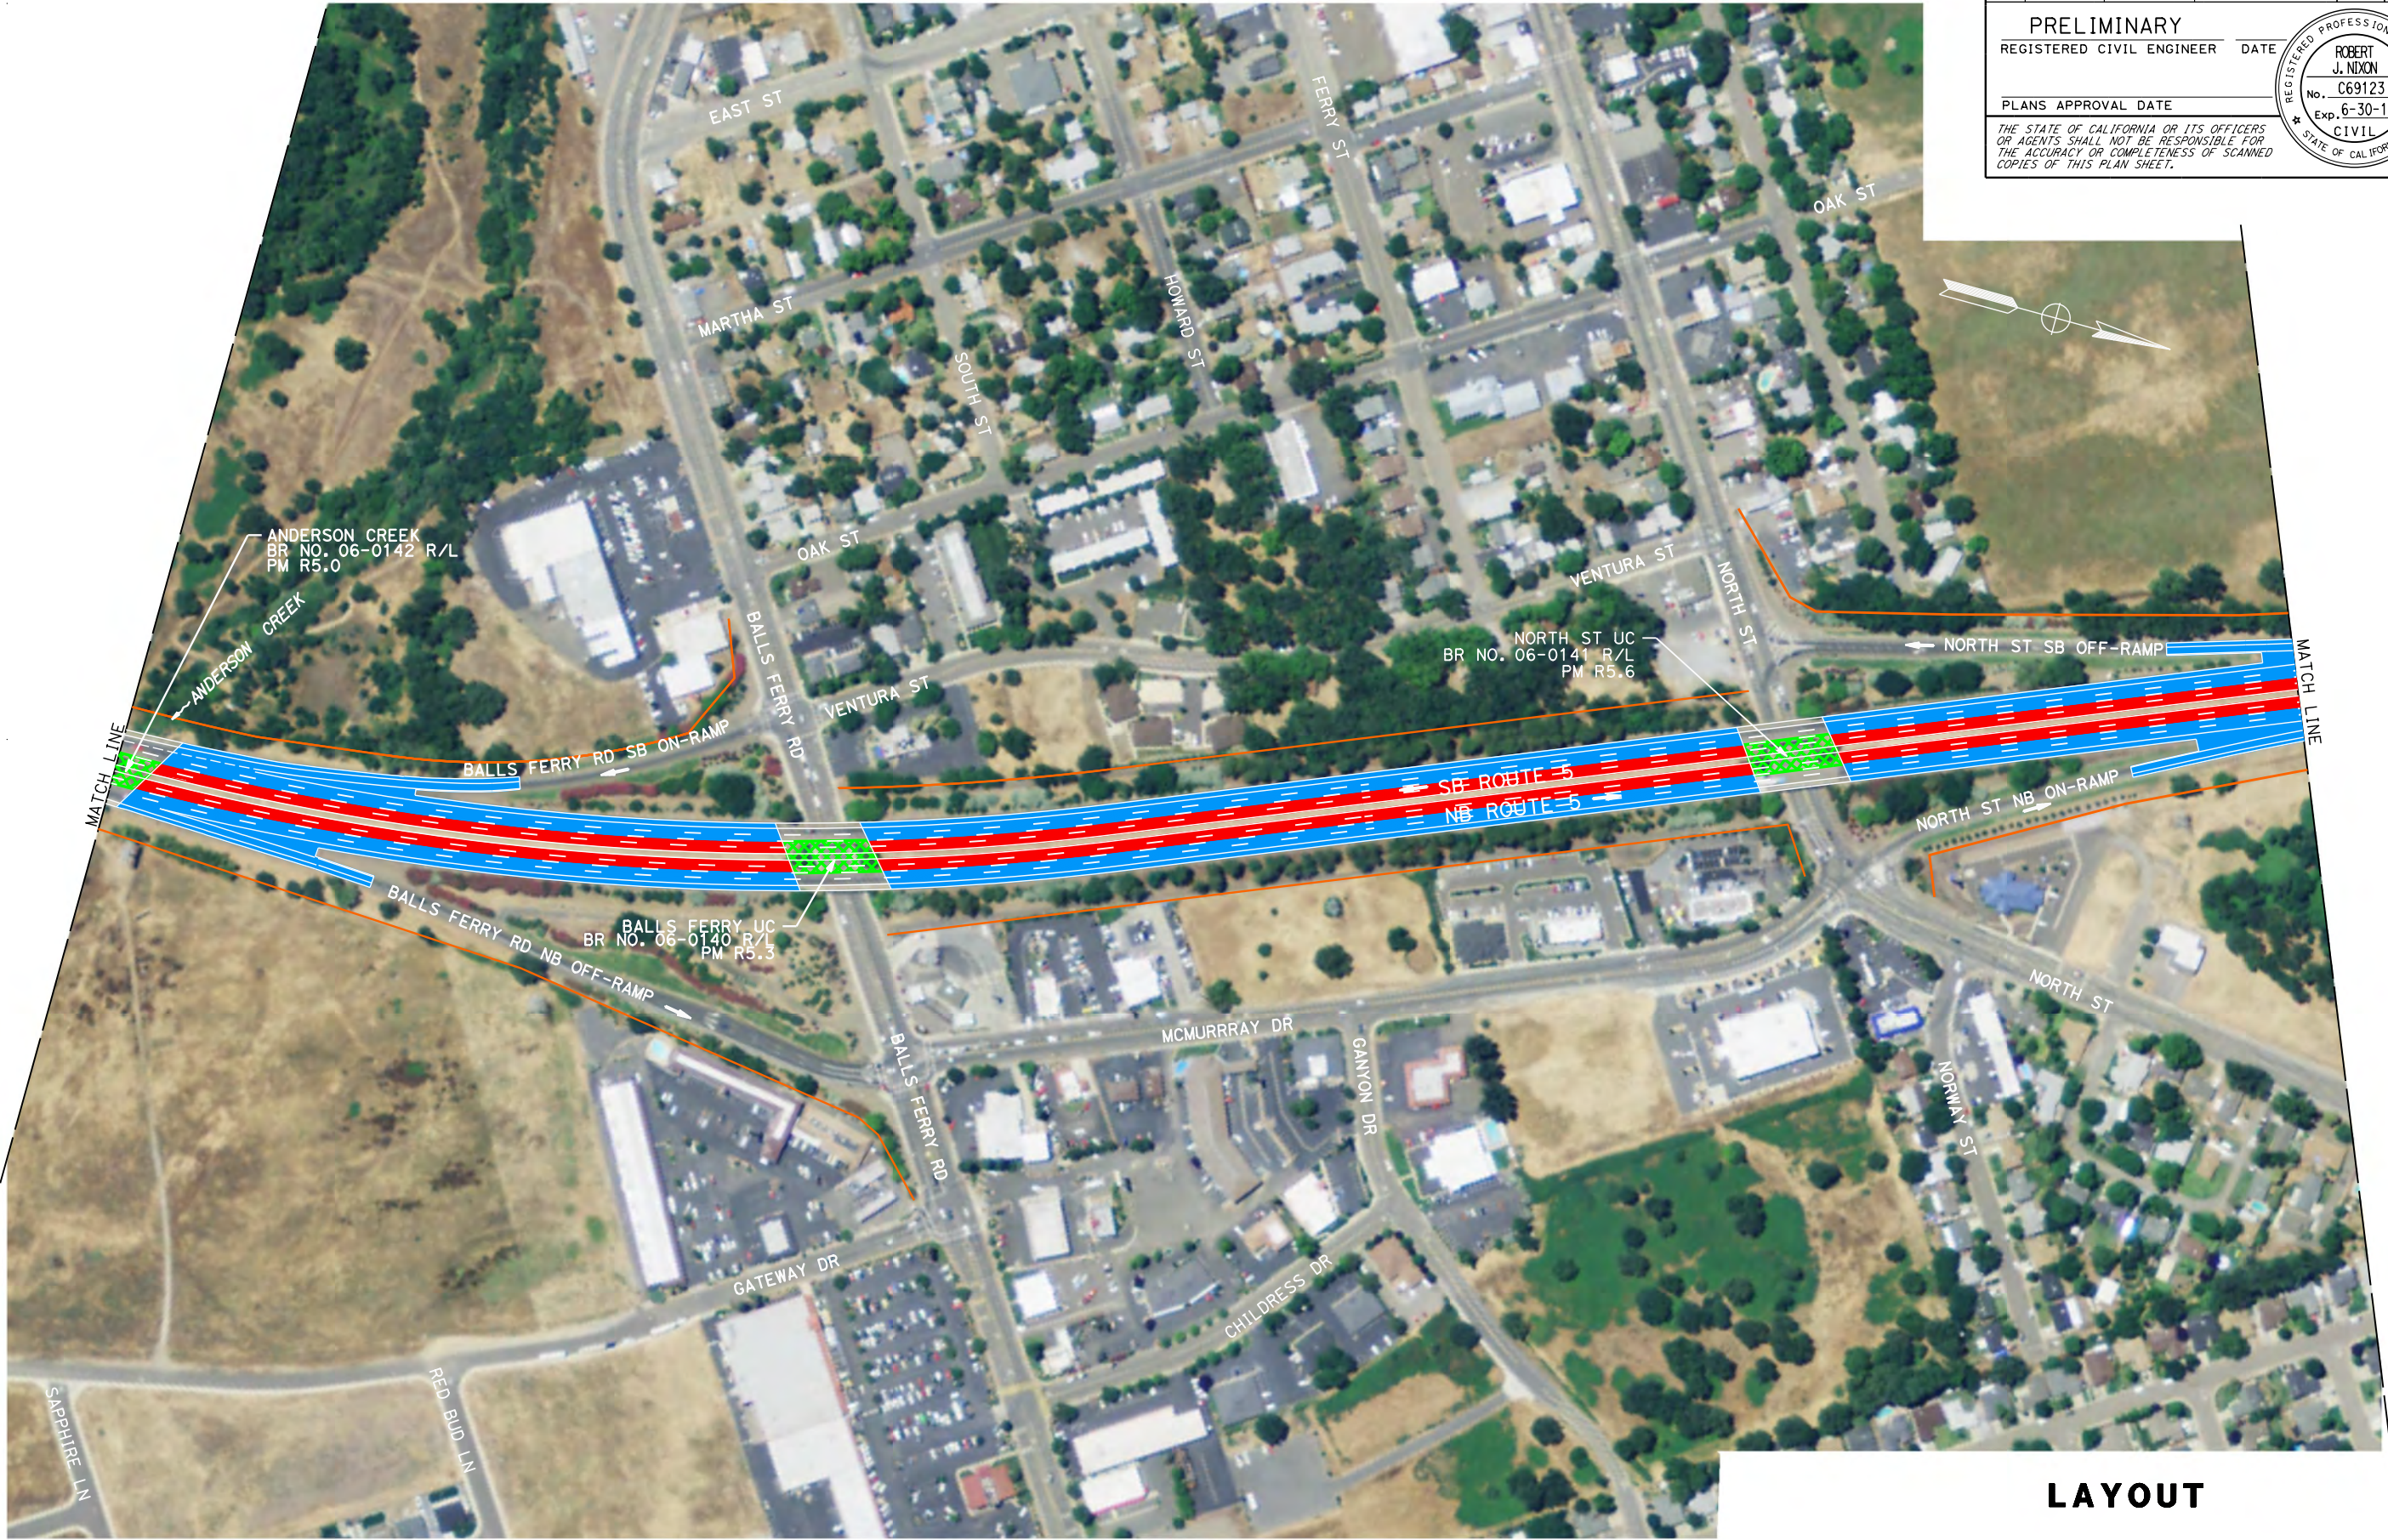

Dist	COUNTY	ROUTE	POST MILES TOTAL PROJECT	SHEET No.	TOTAL SHEETS
02	Sha	5	R3.8/R11.7		

PRELIMINARY

REGISTERED CIVIL ENGINEER

DATE

PLANS APPROVAL DATE

THE STATE OF CALIFORNIA OR ITS OFFICERS OR AGENTS SHALL NOT BE RESPONSIBLE FOR THE ACCURACY OR COMPLETENESS OF SCANNED COPIES OF THIS PLAN SHEET.

REGISTERED PROFESSIONAL ENGINEER

ROBERT J. NIXON

No. C69123

Exp. 6-30-14

CIVIL

STATE OF CALIFORNIA

P:\proj12\02\4e402\des\ign\001Temp\1\IRJUN\Tigergrant\TG_D\display003.dgn

STATE OF CALIFORNIA - DEPARTMENT OF TRANSPORTATION

DESIGN

JOHN MARTIN

CALCULATED -
DESIGNED BY

CHECKED BY

REVISD BY

DATE REVISED


x

x

x

x

x

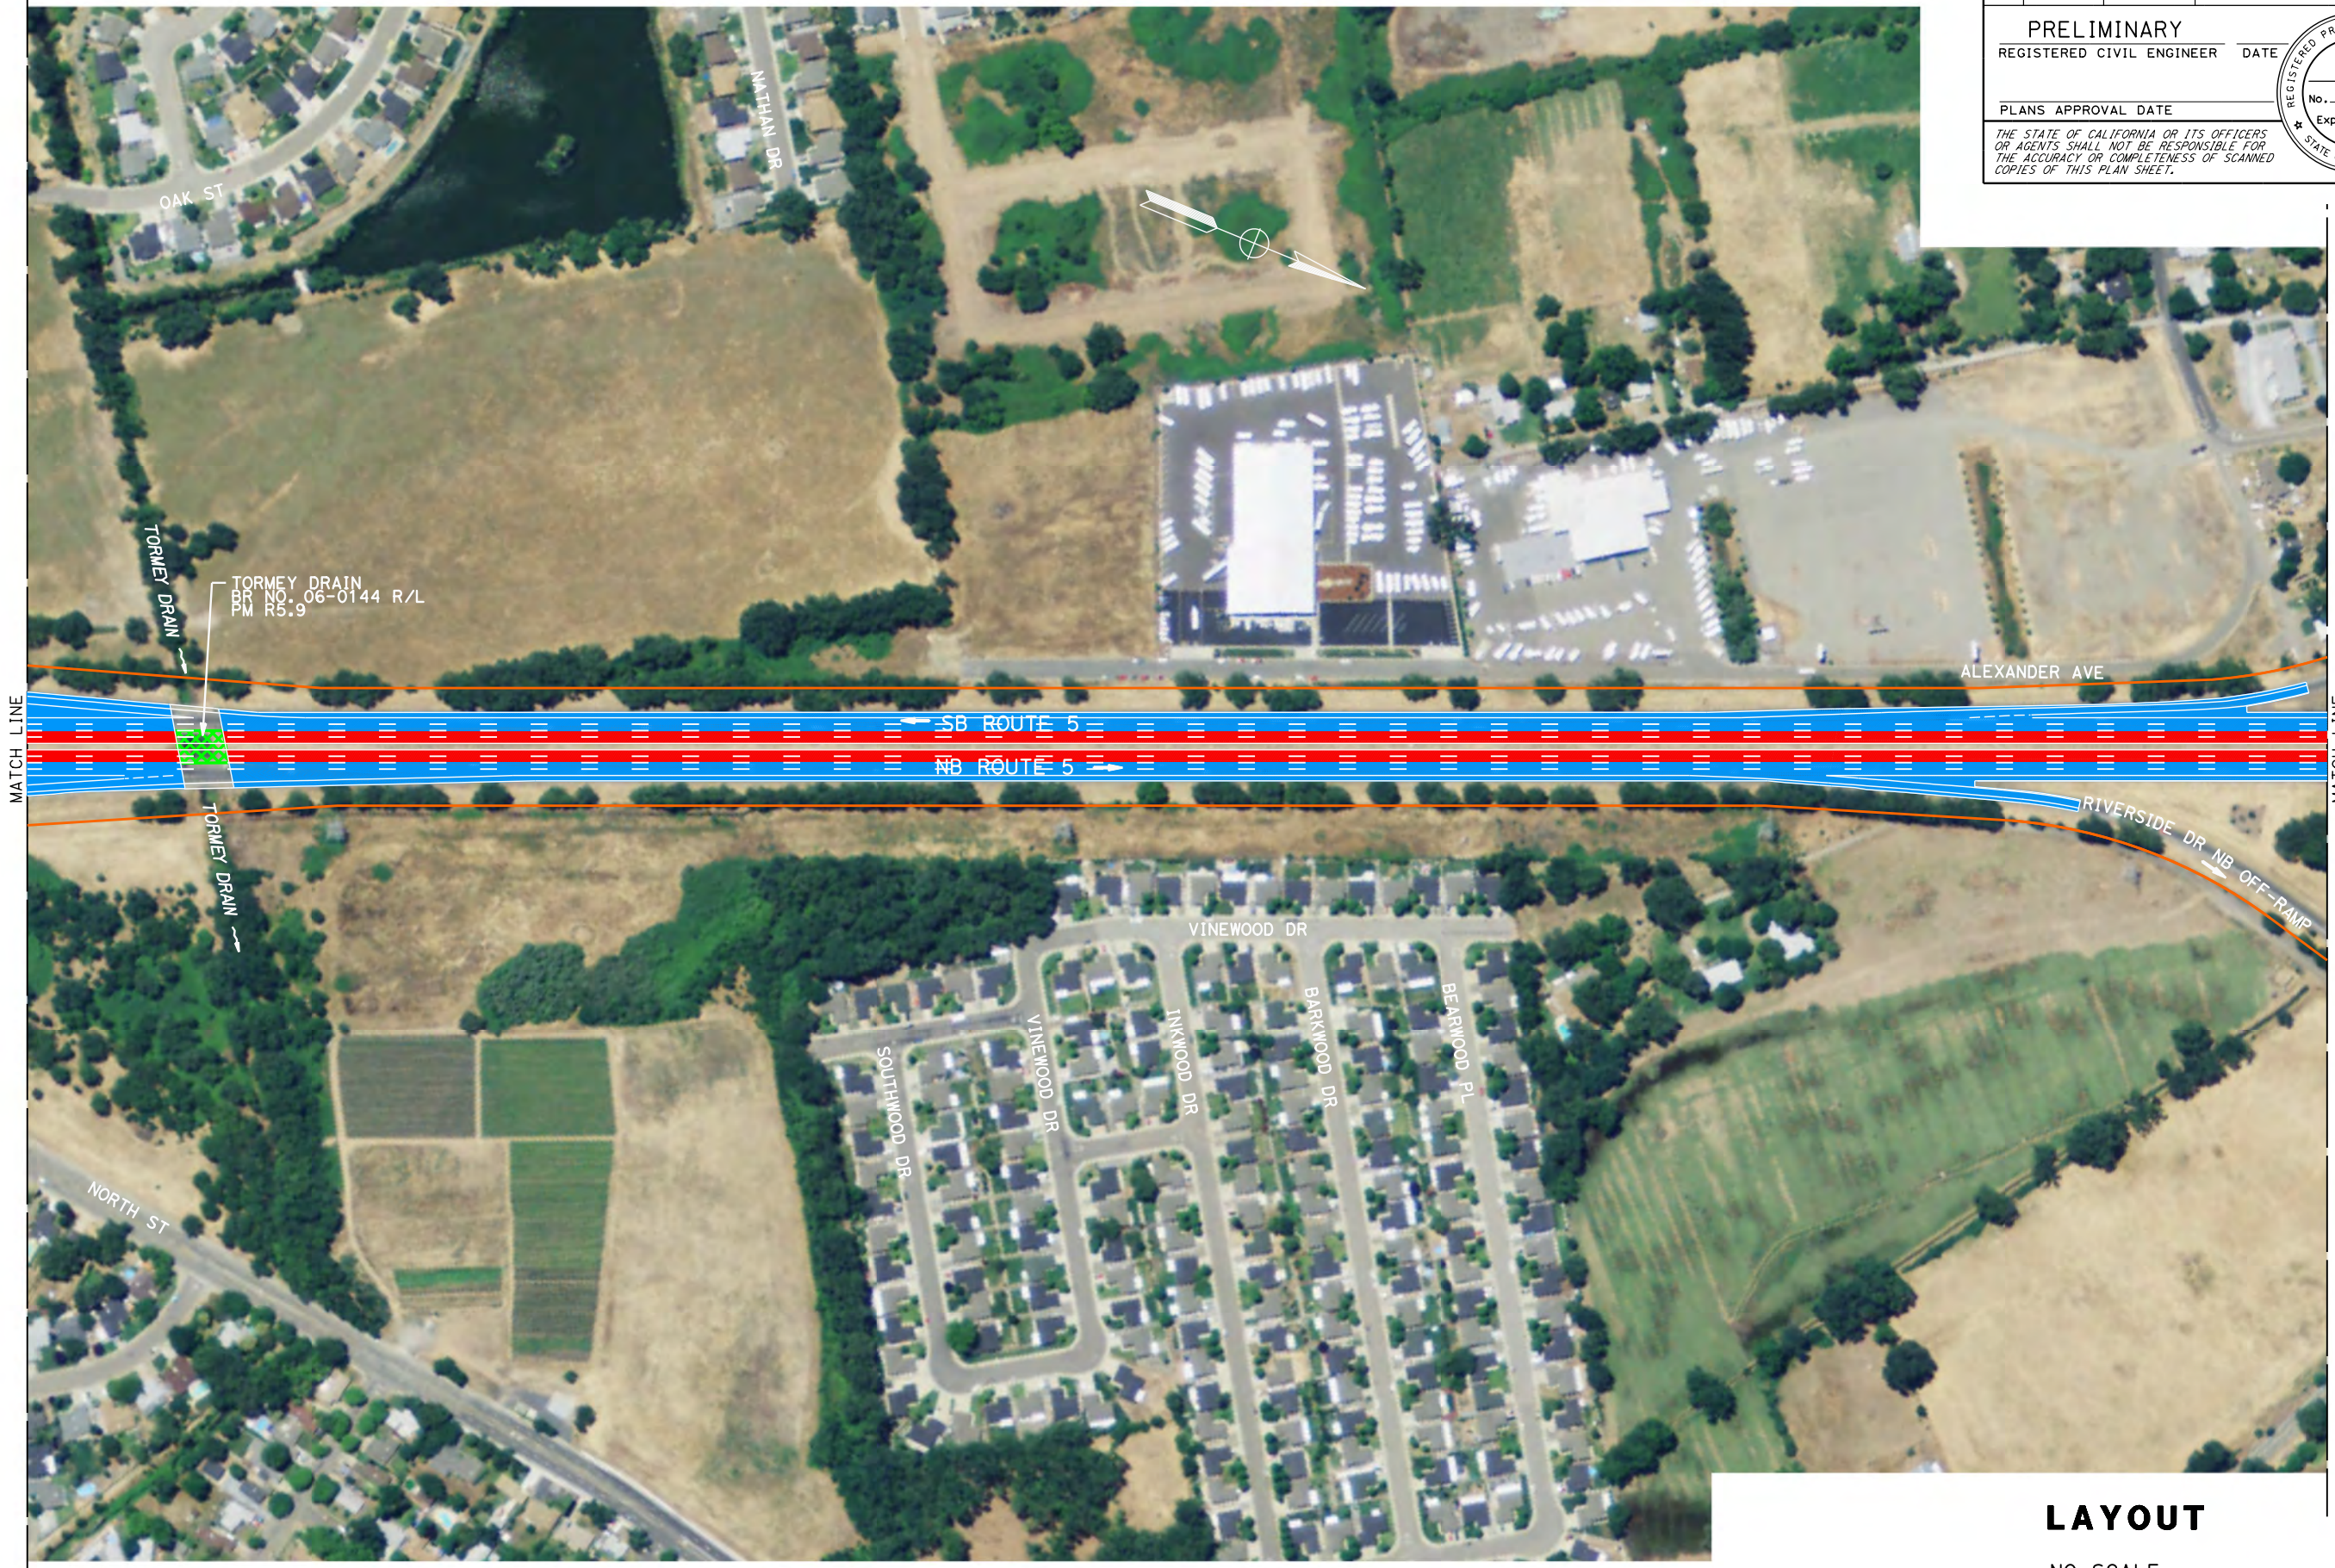

Dist	COUNTY	ROUTE	POST MILES TOTAL PROJECT	SHEET No.	TOTAL SHEETS
02	Sha	5	R3.8/R11.7		
PRELIMINARY					
REGISTERED CIVIL ENGINEER			DATE		
PLANS APPROVAL DATE					
THE STATE OF CALIFORNIA OR ITS OFFICERS OR AGENTS SHALL NOT BE RESPONSIBLE FOR THE ACCURACY OR COMPLETENESS OF SCANNED COPIES OF THIS PLAN SHEET.					

REGISTERED PROFESSIONAL ENGINEER

ROBERT J. NIXON

No. C69123

Exp. 6-30-14

CIVIL

STATE OF CALIFORNIA


LAYOUT

NO SCALE

L-3

P:\proj12\02\4c402\des\ign\001Temp\1\IRJUN\1\gergrant\TG_D1splay006.dgn

STATE OF CALIFORNIA - DEPARTMENT OF TRANSPORTATION		FUNCTIONAL SUPERVISOR		CALCULATED- DESIGNED BY		REVISOR BY					
 DESIGN		JOHN MARTIN		CHECKED BY		DATE		REVISED			

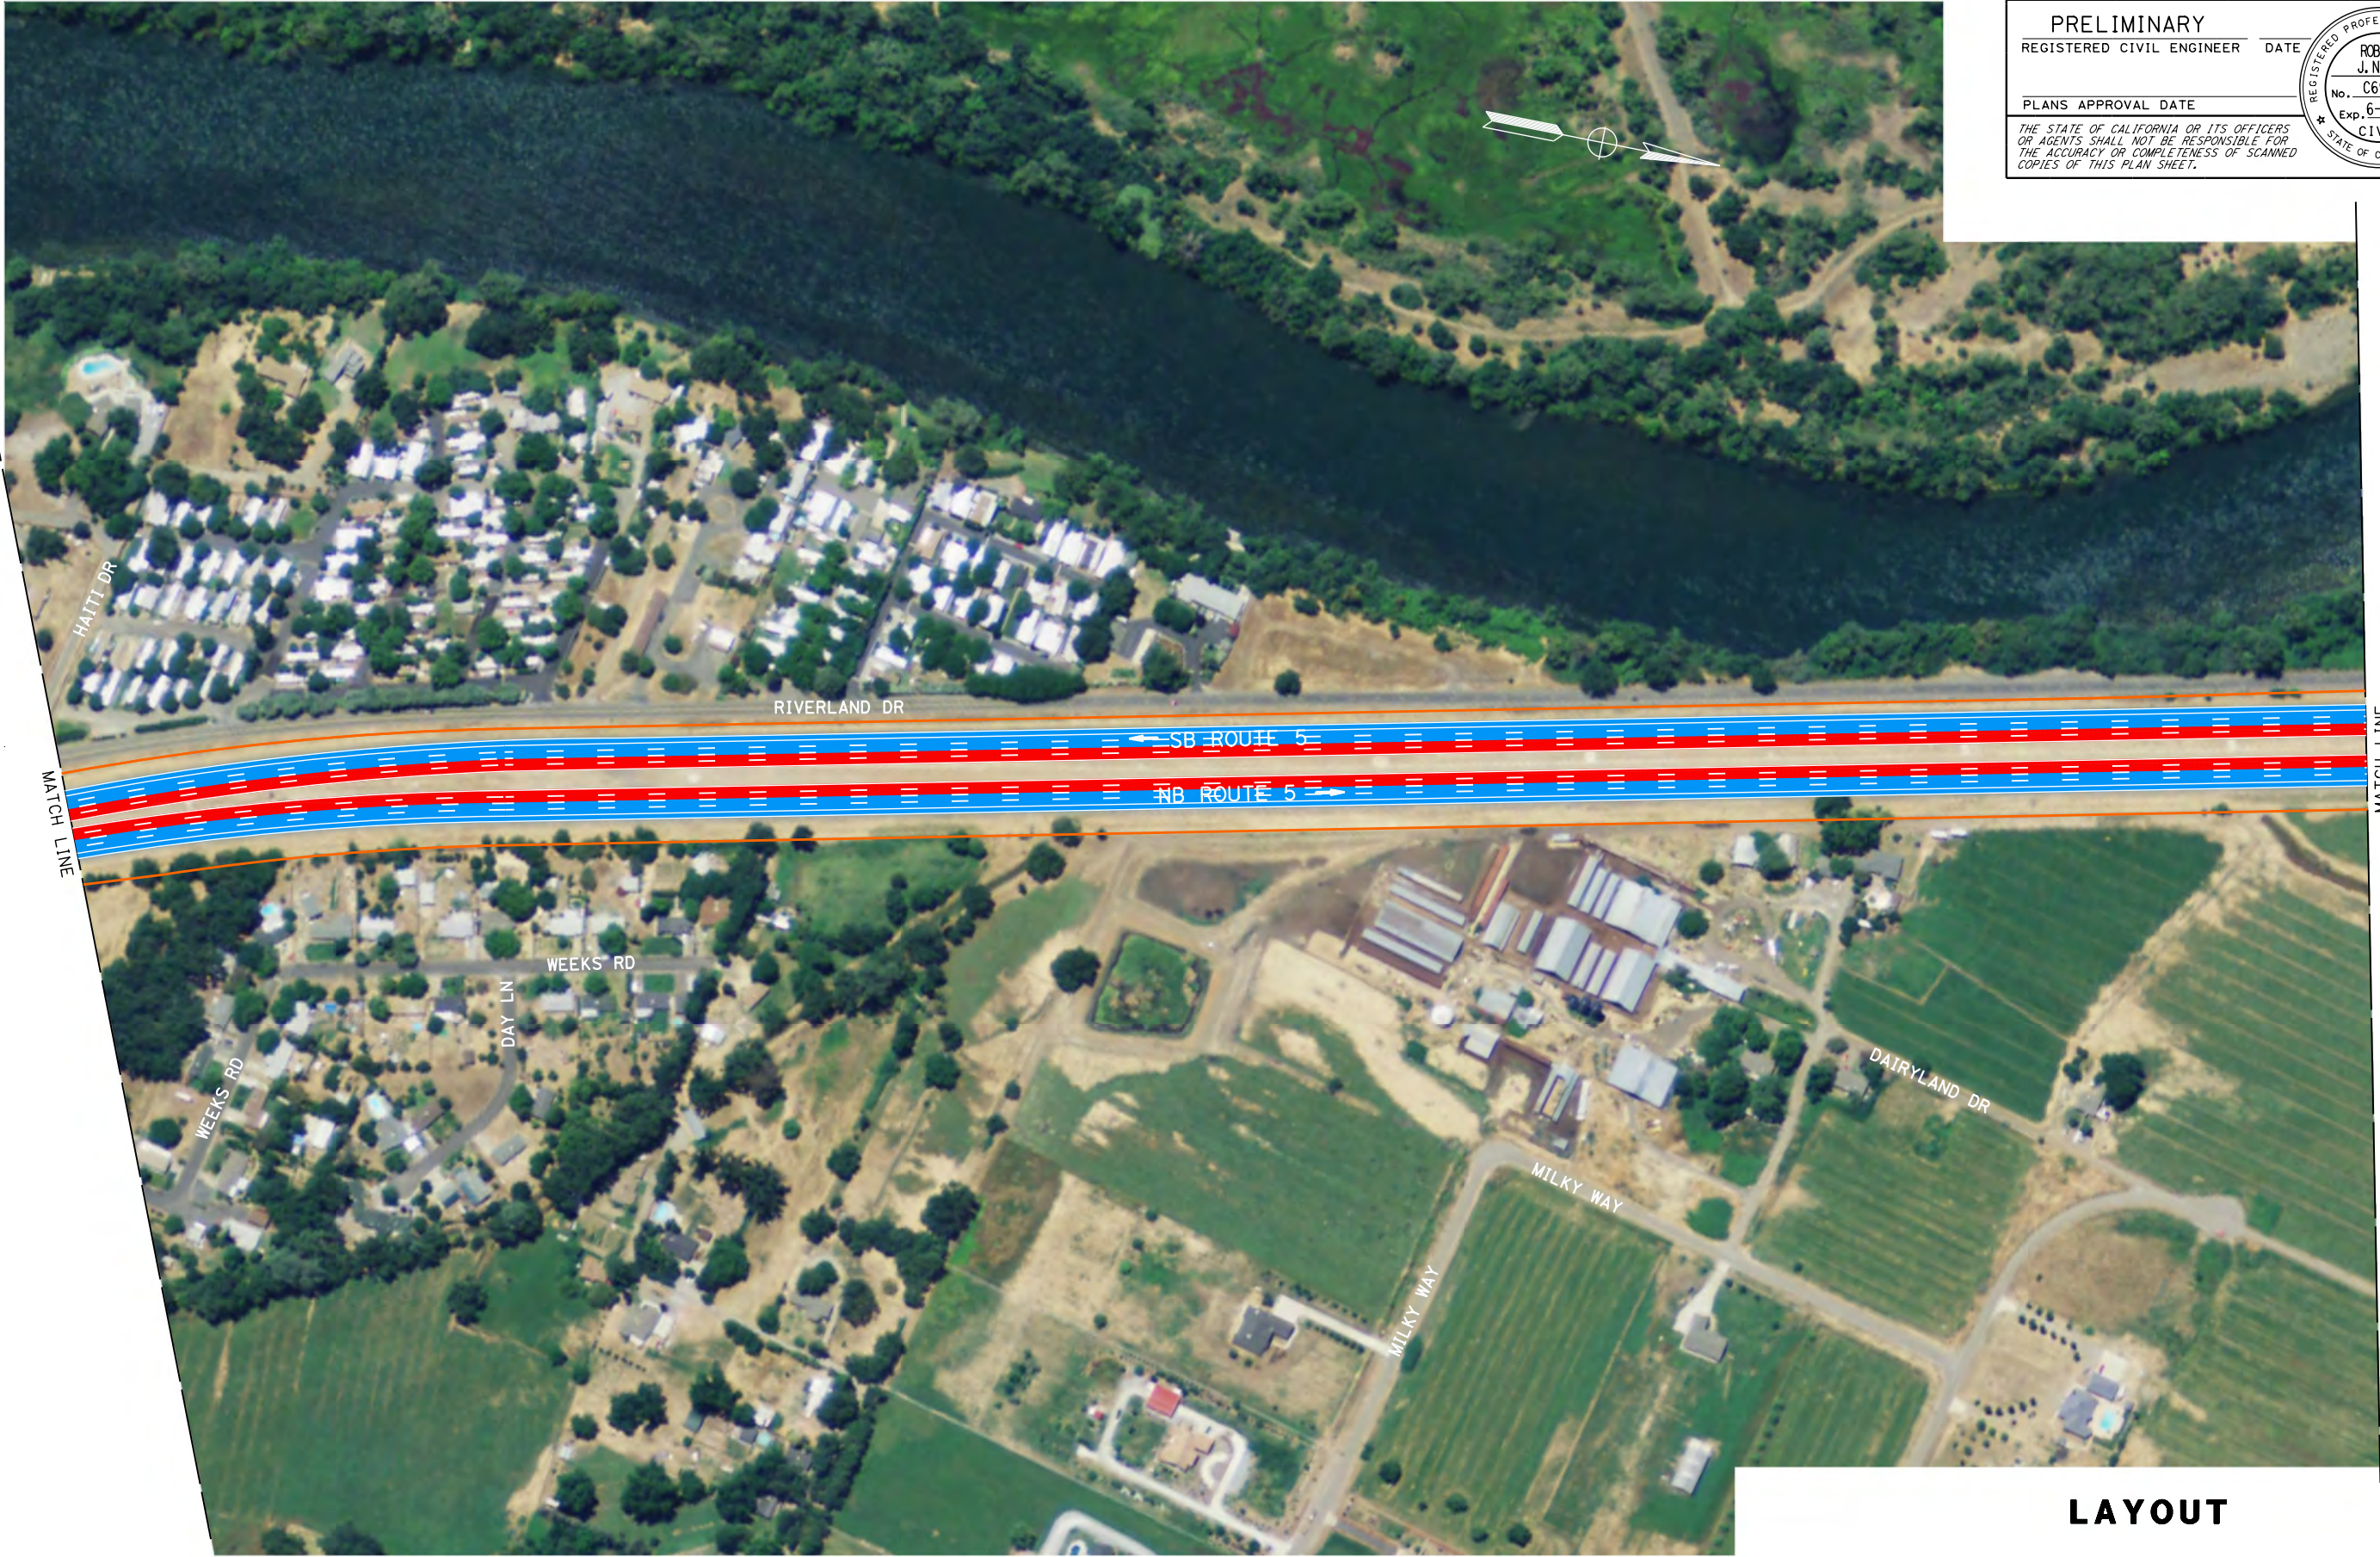

Dist	COUNTY	ROUTE	POST MILES TOTAL PROJECT	SHEET No.	TOTAL SHEETS
	Sha	5	R3.8/R11.7		

PRELIMINARY
REGISTERED CIVIL ENGINEER DATE

PLANS APPROVAL DATE

THE STATE OF CALIFORNIA OR ITS OFFICERS
OR AGENTS SHALL NOT BE RESPONSIBLE FOR
THE ACCURACY OR COMPLETENESS OF SCANNED
COPIES OF THIS PLAN SHEET.

REGISTERED PROFESSIONAL ENGINEER
ROBERT J. NIXON
No. C69123
Exp. 6-30-14
CIVIL
STATE OF CALIFORNIA

LAYOUT
NO SCALE

L-6

P:\proj12\02\4c402\des\ign\001Temp\1\IRJUN\Tigergrant\TG_D1splay009.dgn

P:\proj2\02\4c402\des\gn\00Temp\1\RJNV1\gergrant\TG_Display009.dgn

	STATE OF CALIFORNIA - DEPARTMENT OF TRANSPORTATION		FUNCTIONAL SUPERVISOR		CALCULATED- DESIGNED BY	REVISED BY		
			JOHN MARTIN					
	DESIGN				CHECKED BY	DATE	REVISED	



Dist	COUNTY	ROUTE	POST MILES TOTAL PROJECT	SHEET NO.	TOTAL SHEETS
	Sha	5	R3.8/R11.7		
PRELIMINARY					
REGISTERED CIVIL ENGINEER			DATE		
PLANS APPROVAL DATE					
THE STATE OF CALIFORNIA OR ITS OFFICERS OR AGENTS SHALL NOT BE RESPONSIBLE FOR THE ACCURACY OR COMPLETENESS OF SCANNED COPIES OF THIS PLAN SHEET.					

REGISTERED PROFESSIONAL ENGINEER

ROBERT J. NIXON

No. C69123

Exp. 6-30-14

CIVIL

STATE OF CALIFORNIA

LAYOUT


NO SCALE

L-9

P:\proj12\02\4c402\des\ign\001Temp\1\IRJUN\Tigergrant\TG_D\sp\ay010.dgn

x		x		x		x		x	
STATE OF CALIFORNIA - DEPARTMENT OF TRANSPORTATION		FUNCTIONAL SUPERVISOR		CALCULATED - BY		DESIGNED BY		REVISED BY	
GT Caltrans®		JOHN MARTIN		CHECKED BY		DATE		REVIS	
DESIGN									

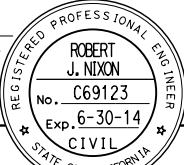

Dist	COUNTY	ROUTE	POST MILES TOTAL PROJECT	SHEET No.	TOTAL SHEETS
	Sha	5	R3.8/R11.7		
PRELIMINARY					
REGISTERED CIVIL ENGINEER			DATE		
PLANS APPROVAL DATE					
THE STATE OF CALIFORNIA OR ITS OFFICERS OR AGENTS SHALL NOT BE RESPONSIBLE FOR THE ACCURACY OR COMPLETENESS OF SCANNED COPIES OF THIS PLAN SHEET.					

LAYOUT

NO SCALE

L-10