


K:\PRJ\848\848ex02.dwg 1/5/2006 4:43:12 PM PST

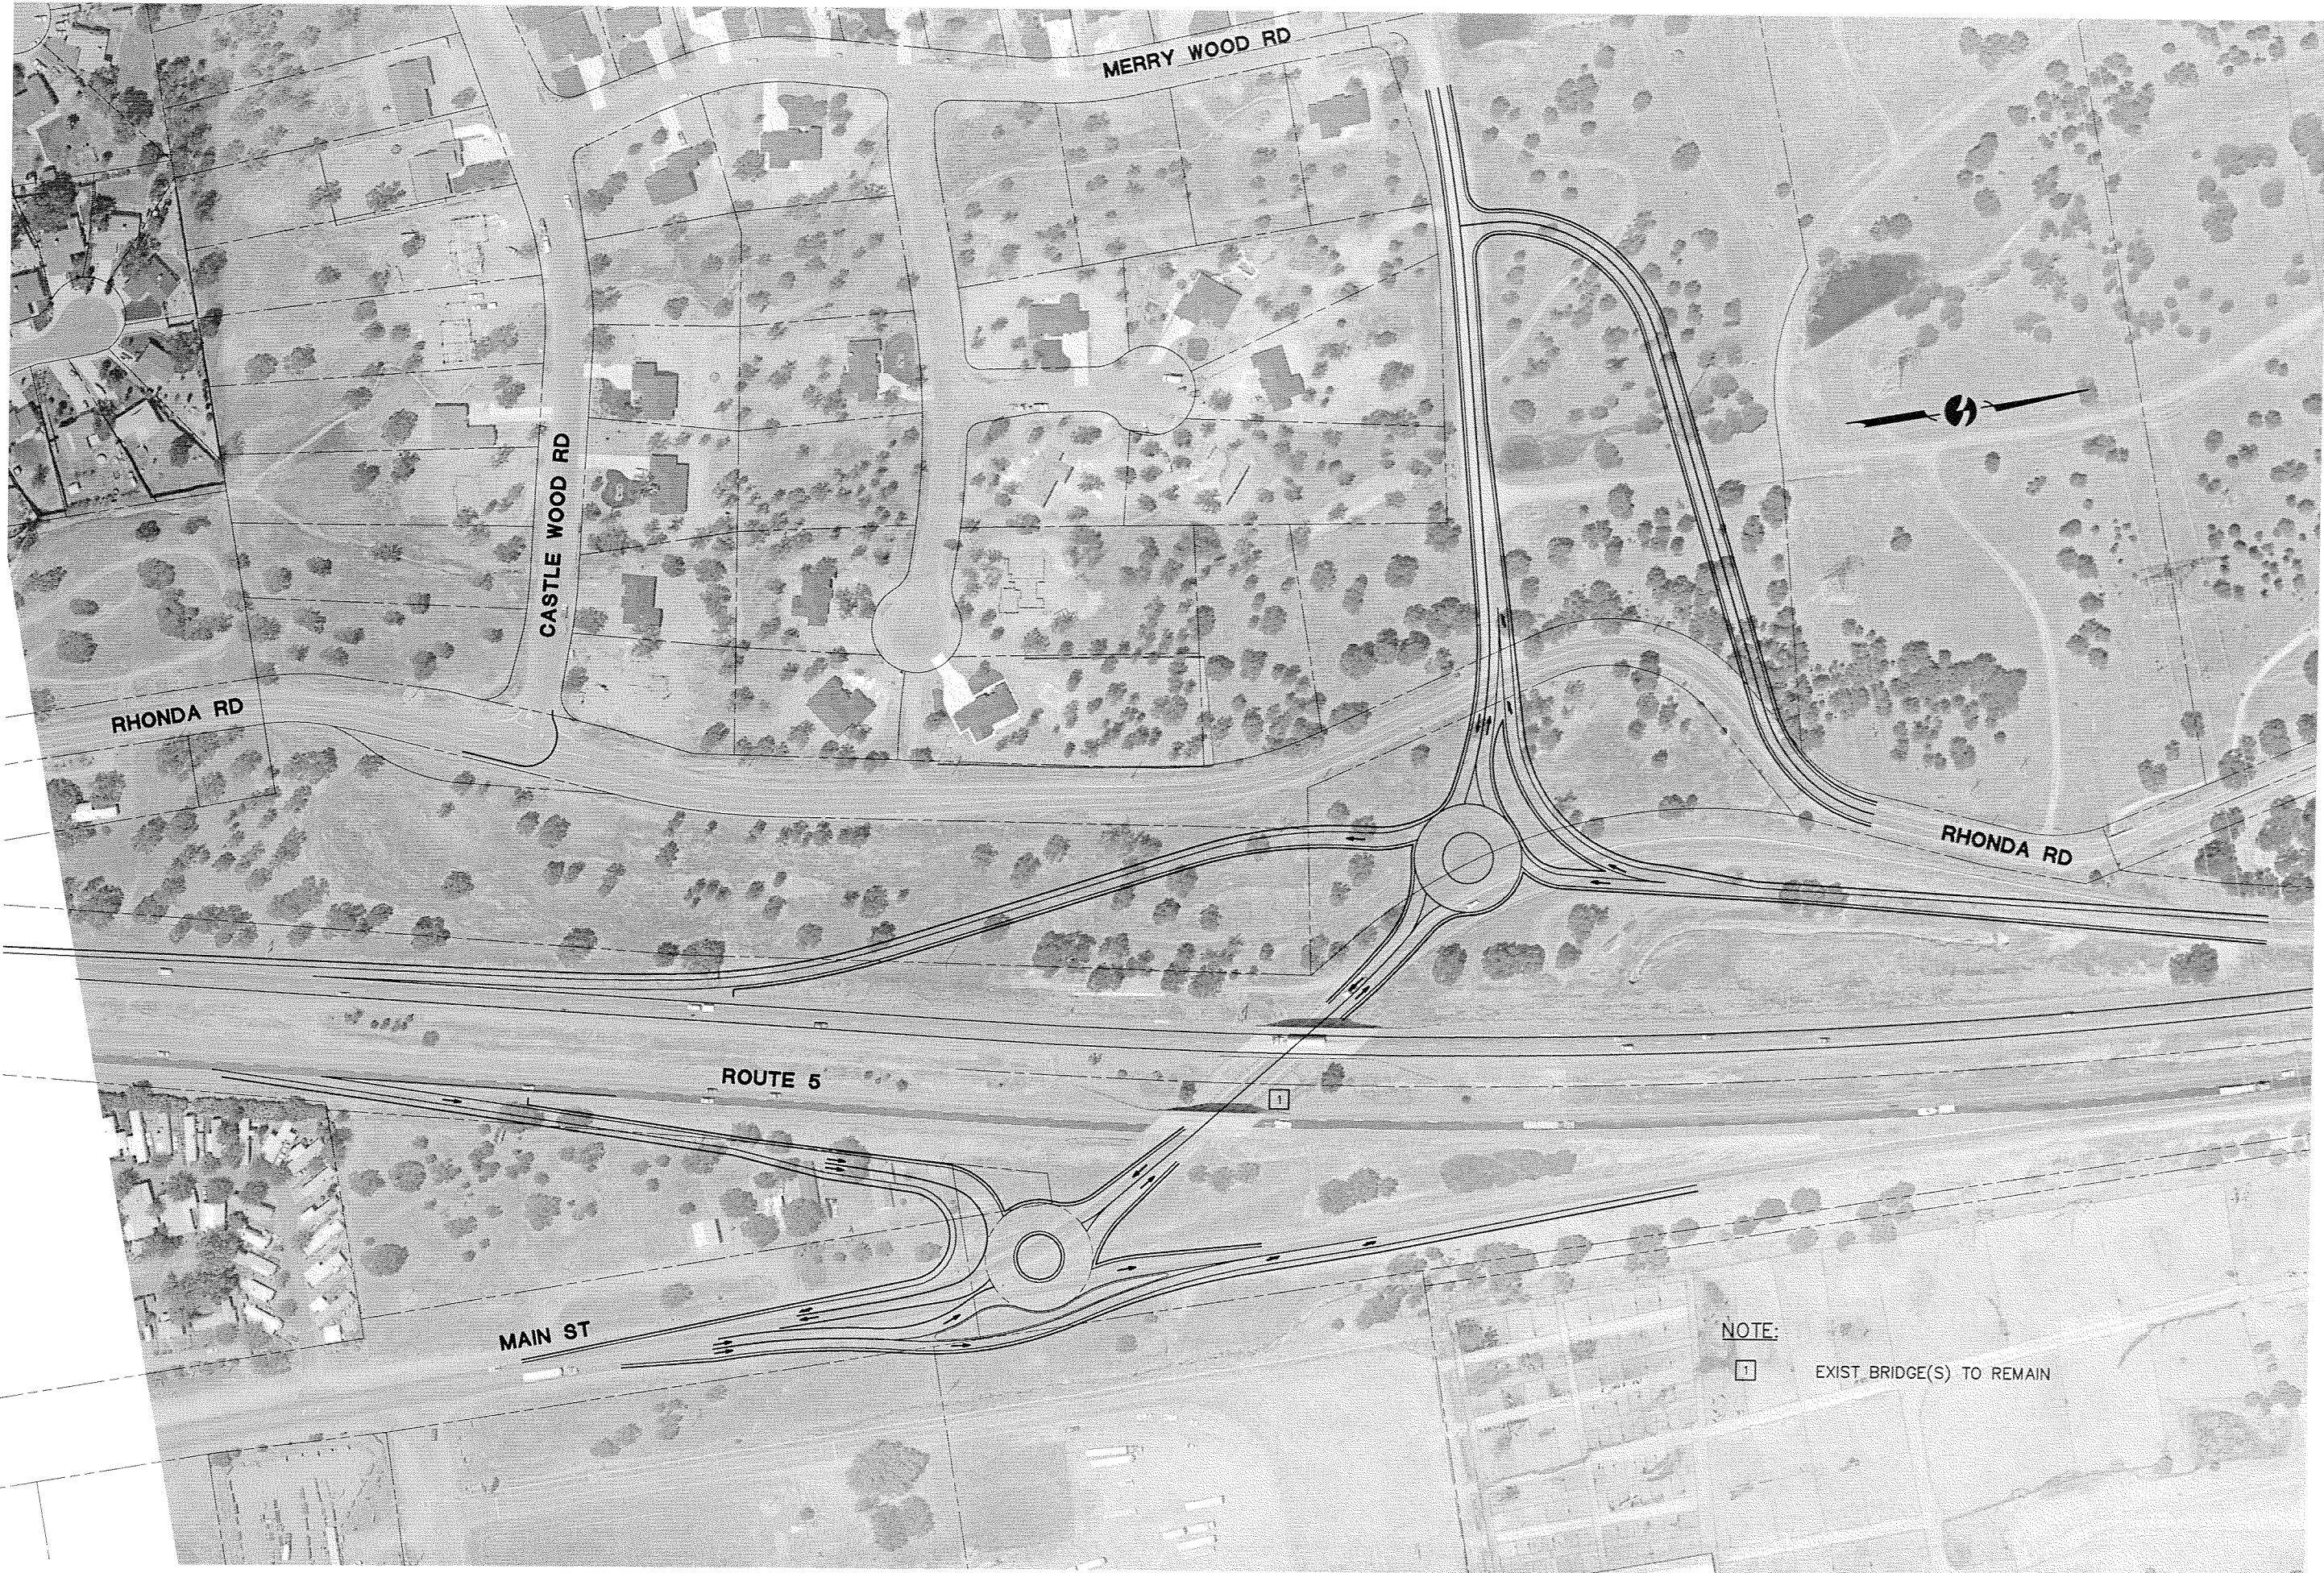

NOTE:
1 EXIST BRIDGE(S) TO REMAIN

REVISIONS		DATE	BY
No.	DESCRIPTION		

- ☒ PRELIMINARY
- ☐ APPROVED
- ☐ BID
- ☐ CONSTRUCTION
- ☐ RECORD

**omni means**
ENGINEERS PLANNERS
With offices in:
SACRAMENTO, CA 95811
943 P St., #100
Roseville, CA 95678
(916) 782-8688
REDDING
VISALIA

EXHIBIT
MAIN STREET INTERCHANGE
SHASTA COUNTY SOUTHERN AREA
ROUNDABOUT OPTION 2
SHASTA COUNTY, CALIFORNIA

SCALE	1"=200'
JOB NO.	25-6498-03
DESIGNED	CS
DRAWN	CS
FILE	848ex02.dwg
CHECKED	-
DATE	8/29/2005

SHEET No.
EX2

2 OF 6