

CITY OF REDDING

PROJECT PLANS FOR THE CONSTRUCTION OF


TURTLE BAY TO DOWNTOWN GAP COMPLETION

PROJECT

JOB NO XXXX

CONTRACTOR SHALL POSSESS A CLASS "A" OR "C34" LICENSE AT THE TIME OF THE BID OPENING.


BID SCHEDULE NO XXXX

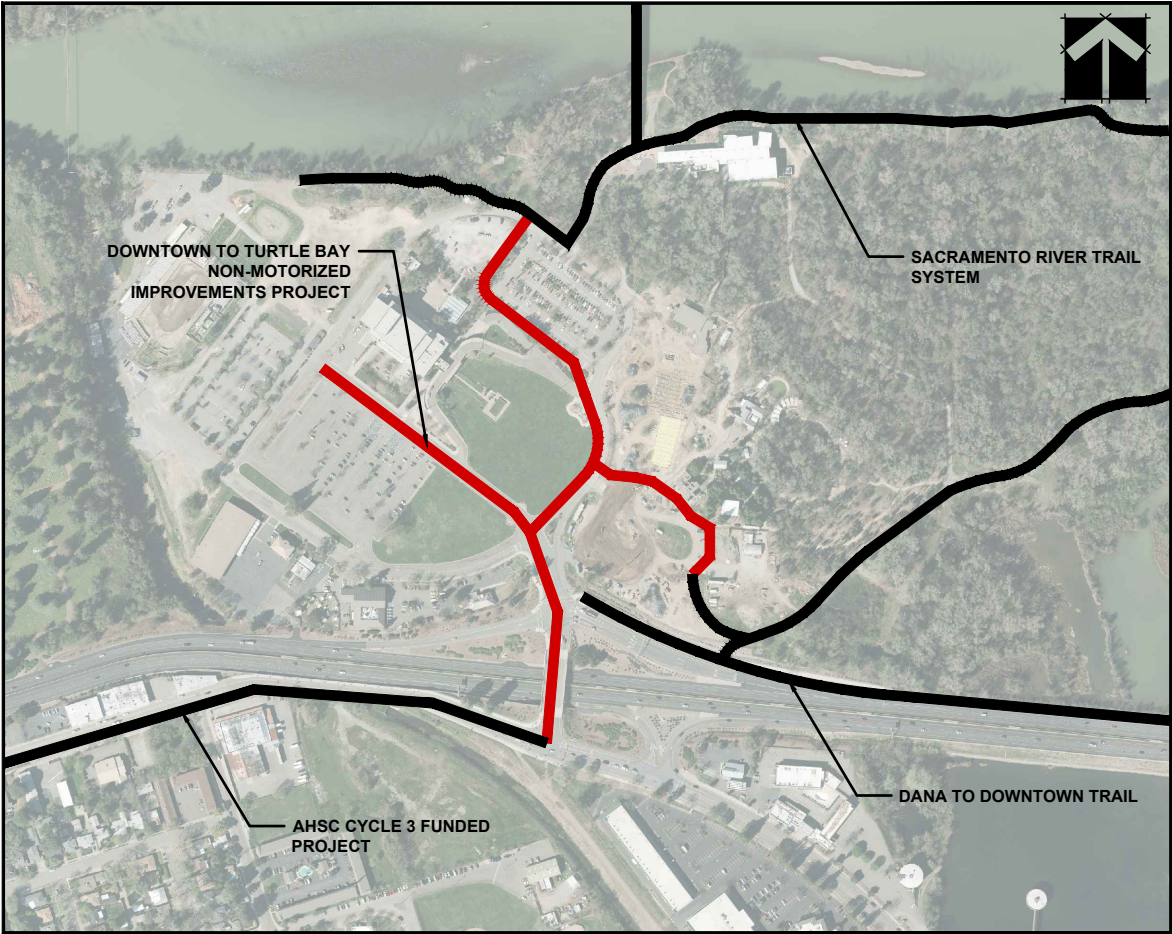

PROJECT LOCATION
& CONNECTIVITY

NO SCALE

SHEET NO.	SHEET TITLE
1	TITLE SHEET
2	KEY MAP
3	PLAN 1
4	PLAN 2
5	PLAN 3
6	PLAN 4
7	PLAN 5
8	PLAN 6

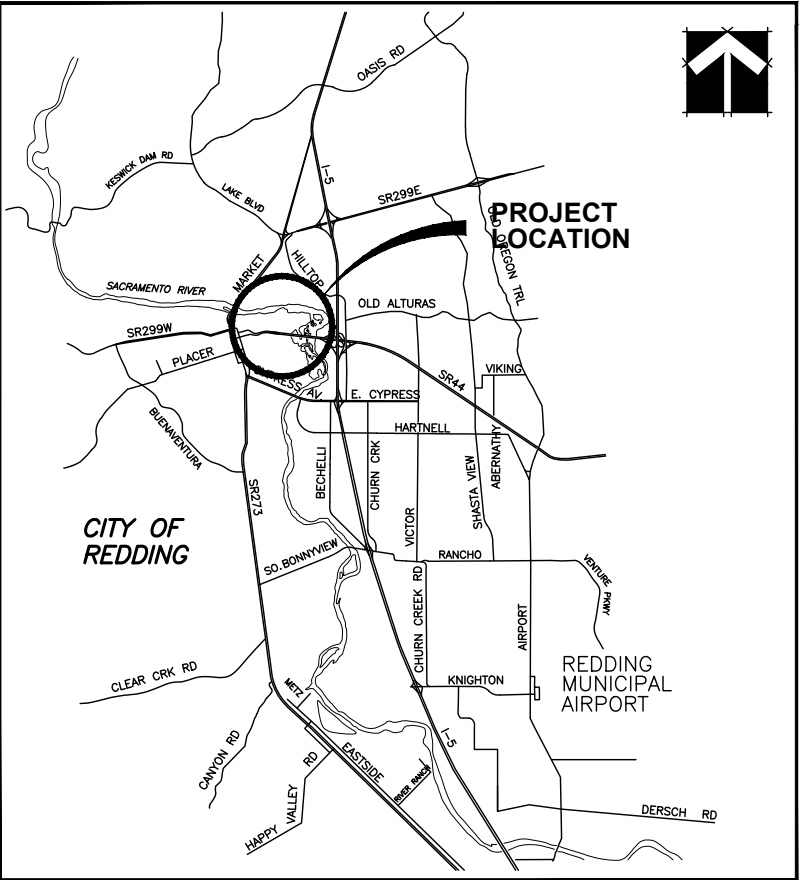

VICINITY MAP

NO SCALE

PLANS REVIEWED BY:

R.M.U.	_____	SURVEY	_____
ELECTRIC SUPPORT	_____	PG&E	_____
R.E.U.	_____	AT&T	_____
RABA/TRAFFIC OPS	_____	C.A.T.V.	_____

APPROVED BY:

CITY ENGINEER

30%
PRELIMINARY PLANS
SUBJECT TO REVISION
REDUCED PLANS

DESIGNED BY
NADIN

DRAWN BY
NADIN

CITY OF REDDING RECORD DRAWING

DATE

ORIGINAL SCALE IN INCHES
0 1 2

DESIGNED BY:
DATE: DATE

PROJECT ENGINEER

CITY OF REDDING

PUBLIC WORKS DEPARTMENT

TURTLE BAY TO DOWNTOWN
GAP COMPLETION PROJECT

JOB NO. XXXX

BID SCH NO. XXXX



TITLE

A-1

ORIGINAL SCALE:
NONE

DATE: 07/2020

SHEET 1 OF 8

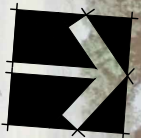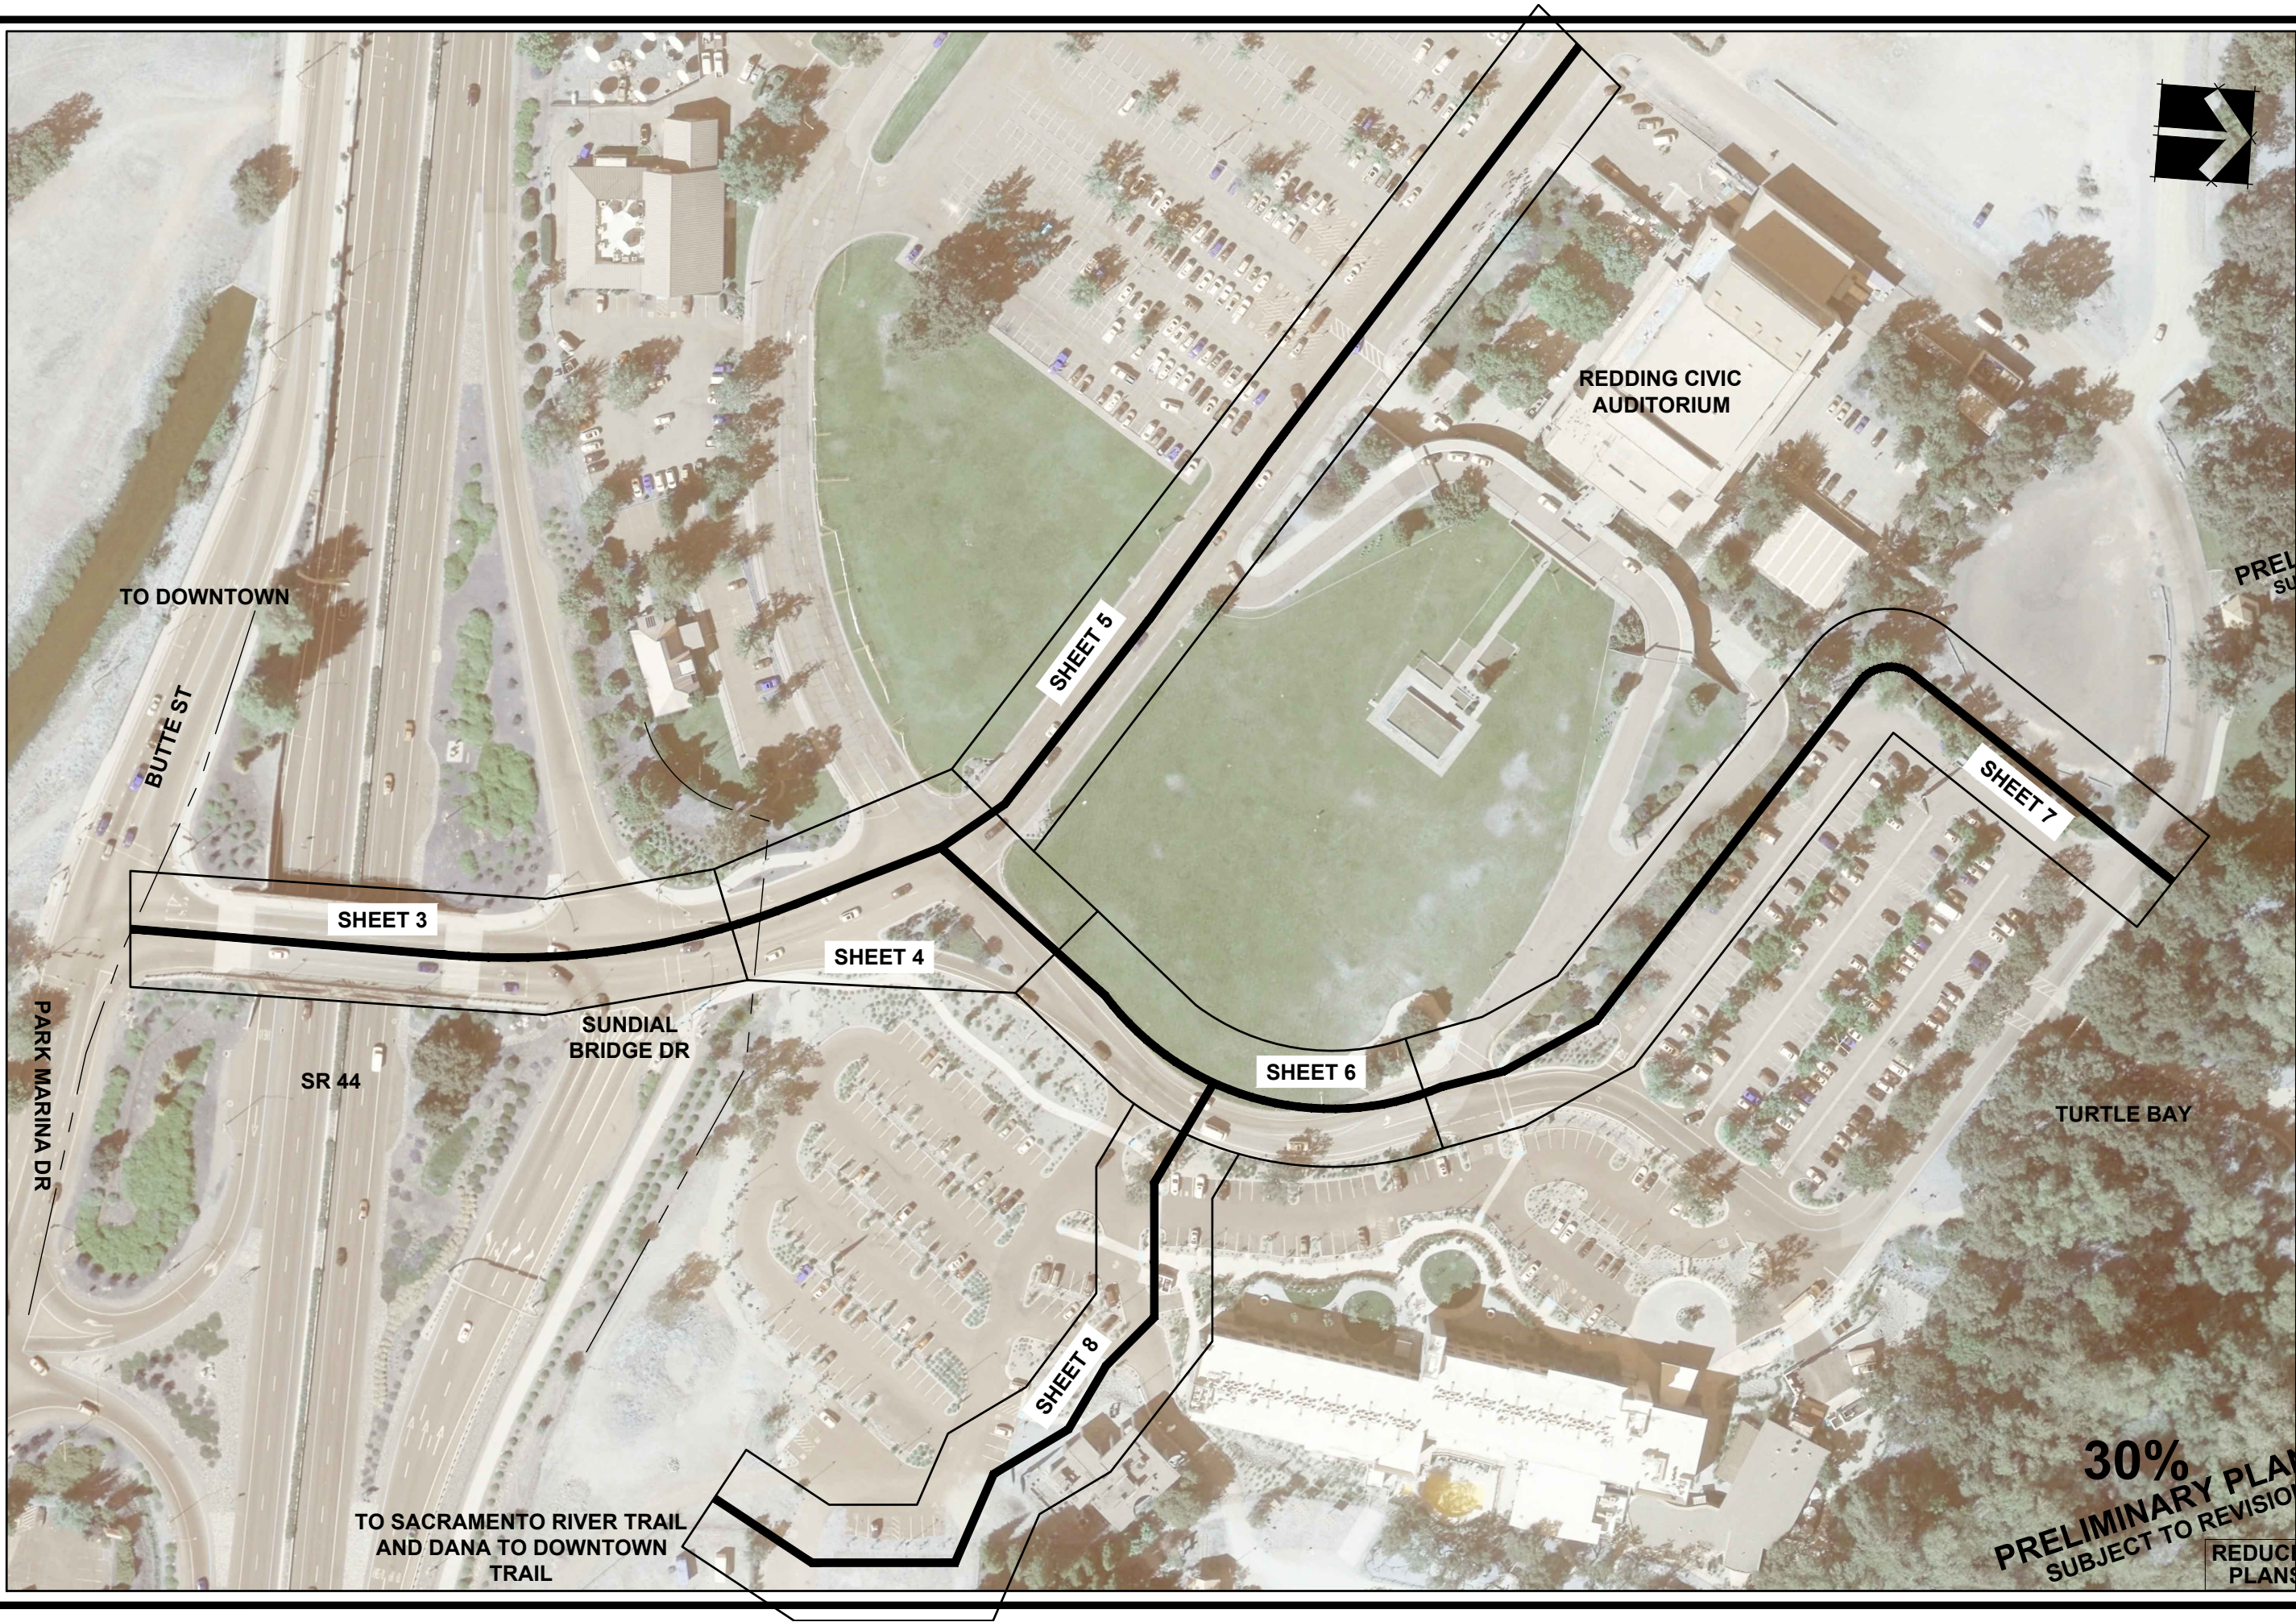


**30%
PRELIMINARY PLANS
SUBJECT TO REVISION**

**REDUCED
PLANS**

DESIGNED BY NADIN		ORIGINAL SCALE IN INCHES 0 1 2
DRAWN BY NADIN		
CITY OF REDDING RECORD DRAWING _____ DATE _____		
		
DESIGNED BY: DATE: DATE		
PROJECT ENGINEER		
CITY OF REDDING PUBLIC WORKS DEPARTMENT		
TURTLE BAY TO DOWNTOWN GAP COMPLETION PROJECT		
JOB NO. XXXX BID SCH NO. XXXX KEY MAP		
A-2		
ORIGINAL SCALE: 1" = 20'		
DATE: 07/2020		
SHEET 2 OF 8		

TO DOWNTOWN
REDDING

CALTRANS ENCROACHMENT PERMIT REQUIRED
NO ROW ACQUISITIONS OR PERMANENT EASEMENTS REQUIRED

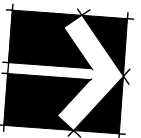

DESIGNED BY
NADIN

DRAWN BY
NADIN



DESIGNED BY
DATE: DATE


PROJECT ENGINEER

CITY OF REDDING
PUBLIC WORKS DEPARTMENT


TURTLE BAY TO DOWNTOWN
GAP COMPLETION PROJECT

JOB NO. XXXX
BID SCH NO. XXXX
PLAN

A-3
ORIGINAL SCALE:
1" = 20'
DATE: 07/2020
SHEET 3 OF 8

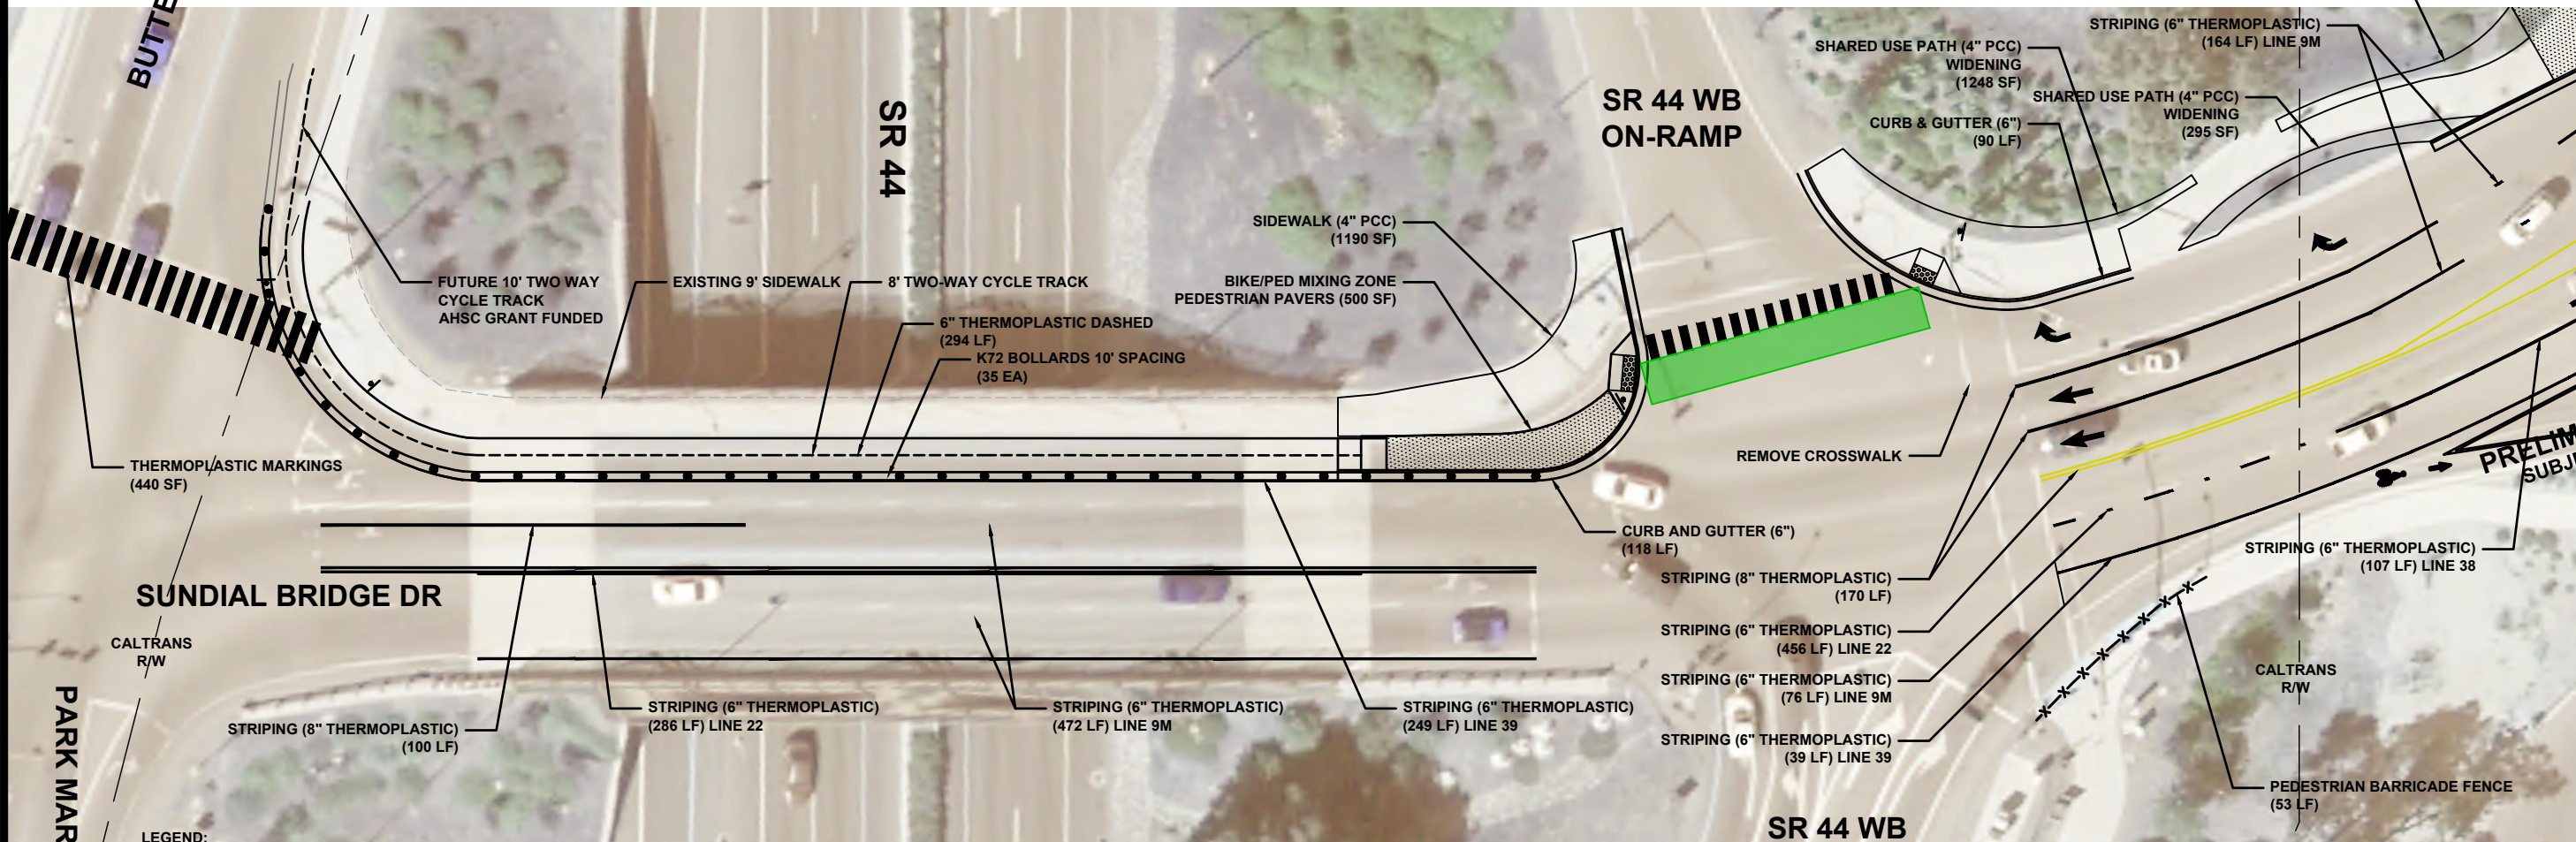

PROPOSED CROSS SECTION

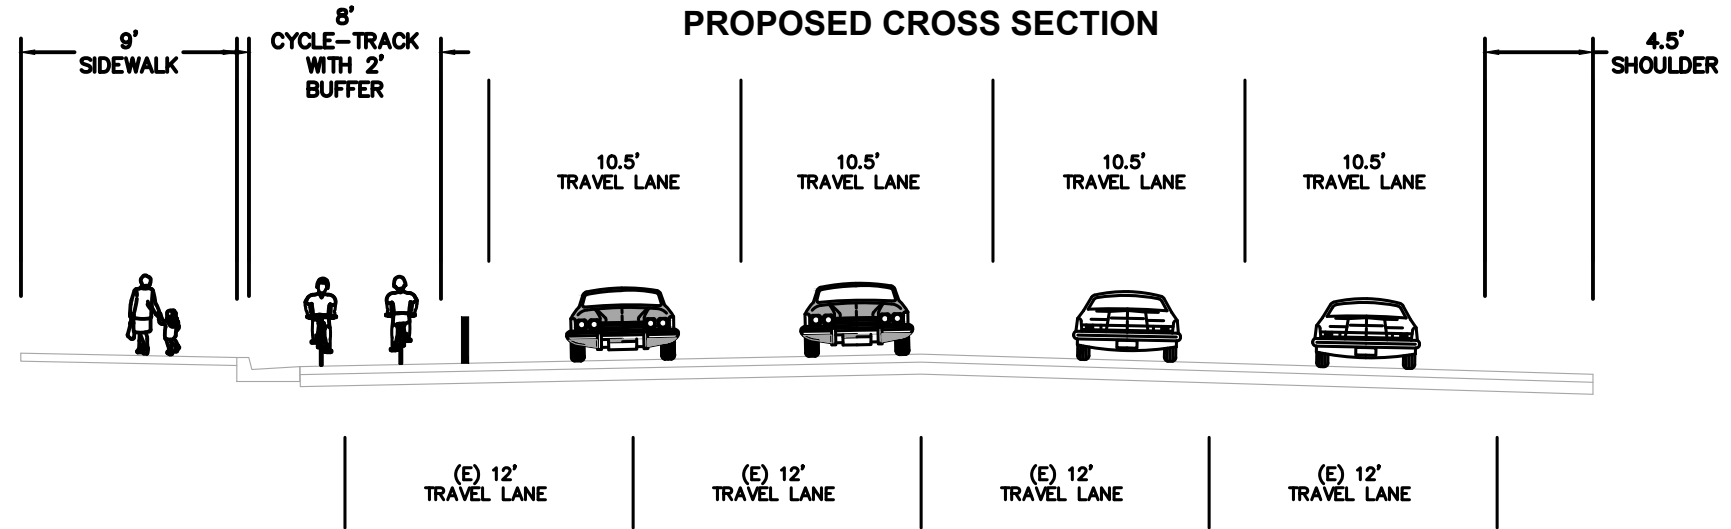

EXISTING CROSS SECTION


NTS

BRIDGE OVER HWY 44
FACING NORTH

30%
PRELIMINARY PLANS
SUBJECT TO REVISION

REDUCED
PLANS

TO SUNDIAL BRIDGE & TURTLE BAY EXPLORATION PARK

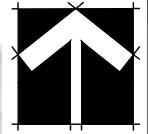

DESIGNED BY NADIN	
DRAWN BY NADIN	
CITY OF REDDING RECORD DRAWING _____ DATE _____	



PRELIMINARY PLANS
SUBJECT TO REVISION


DESIGNED BY: _____
DATE: **DATE** _____
PROJECT ENGINEER: _____

CITY OF REDDING
PUBLIC WORKS DEPARTMENT

NO. XXXX
BID SCH NO. X

PLAN (2)






A-4
 ORIGINAL SCALE:
 1" = 20'
 DATE: 07/2020
 SHEET 4 OF 8

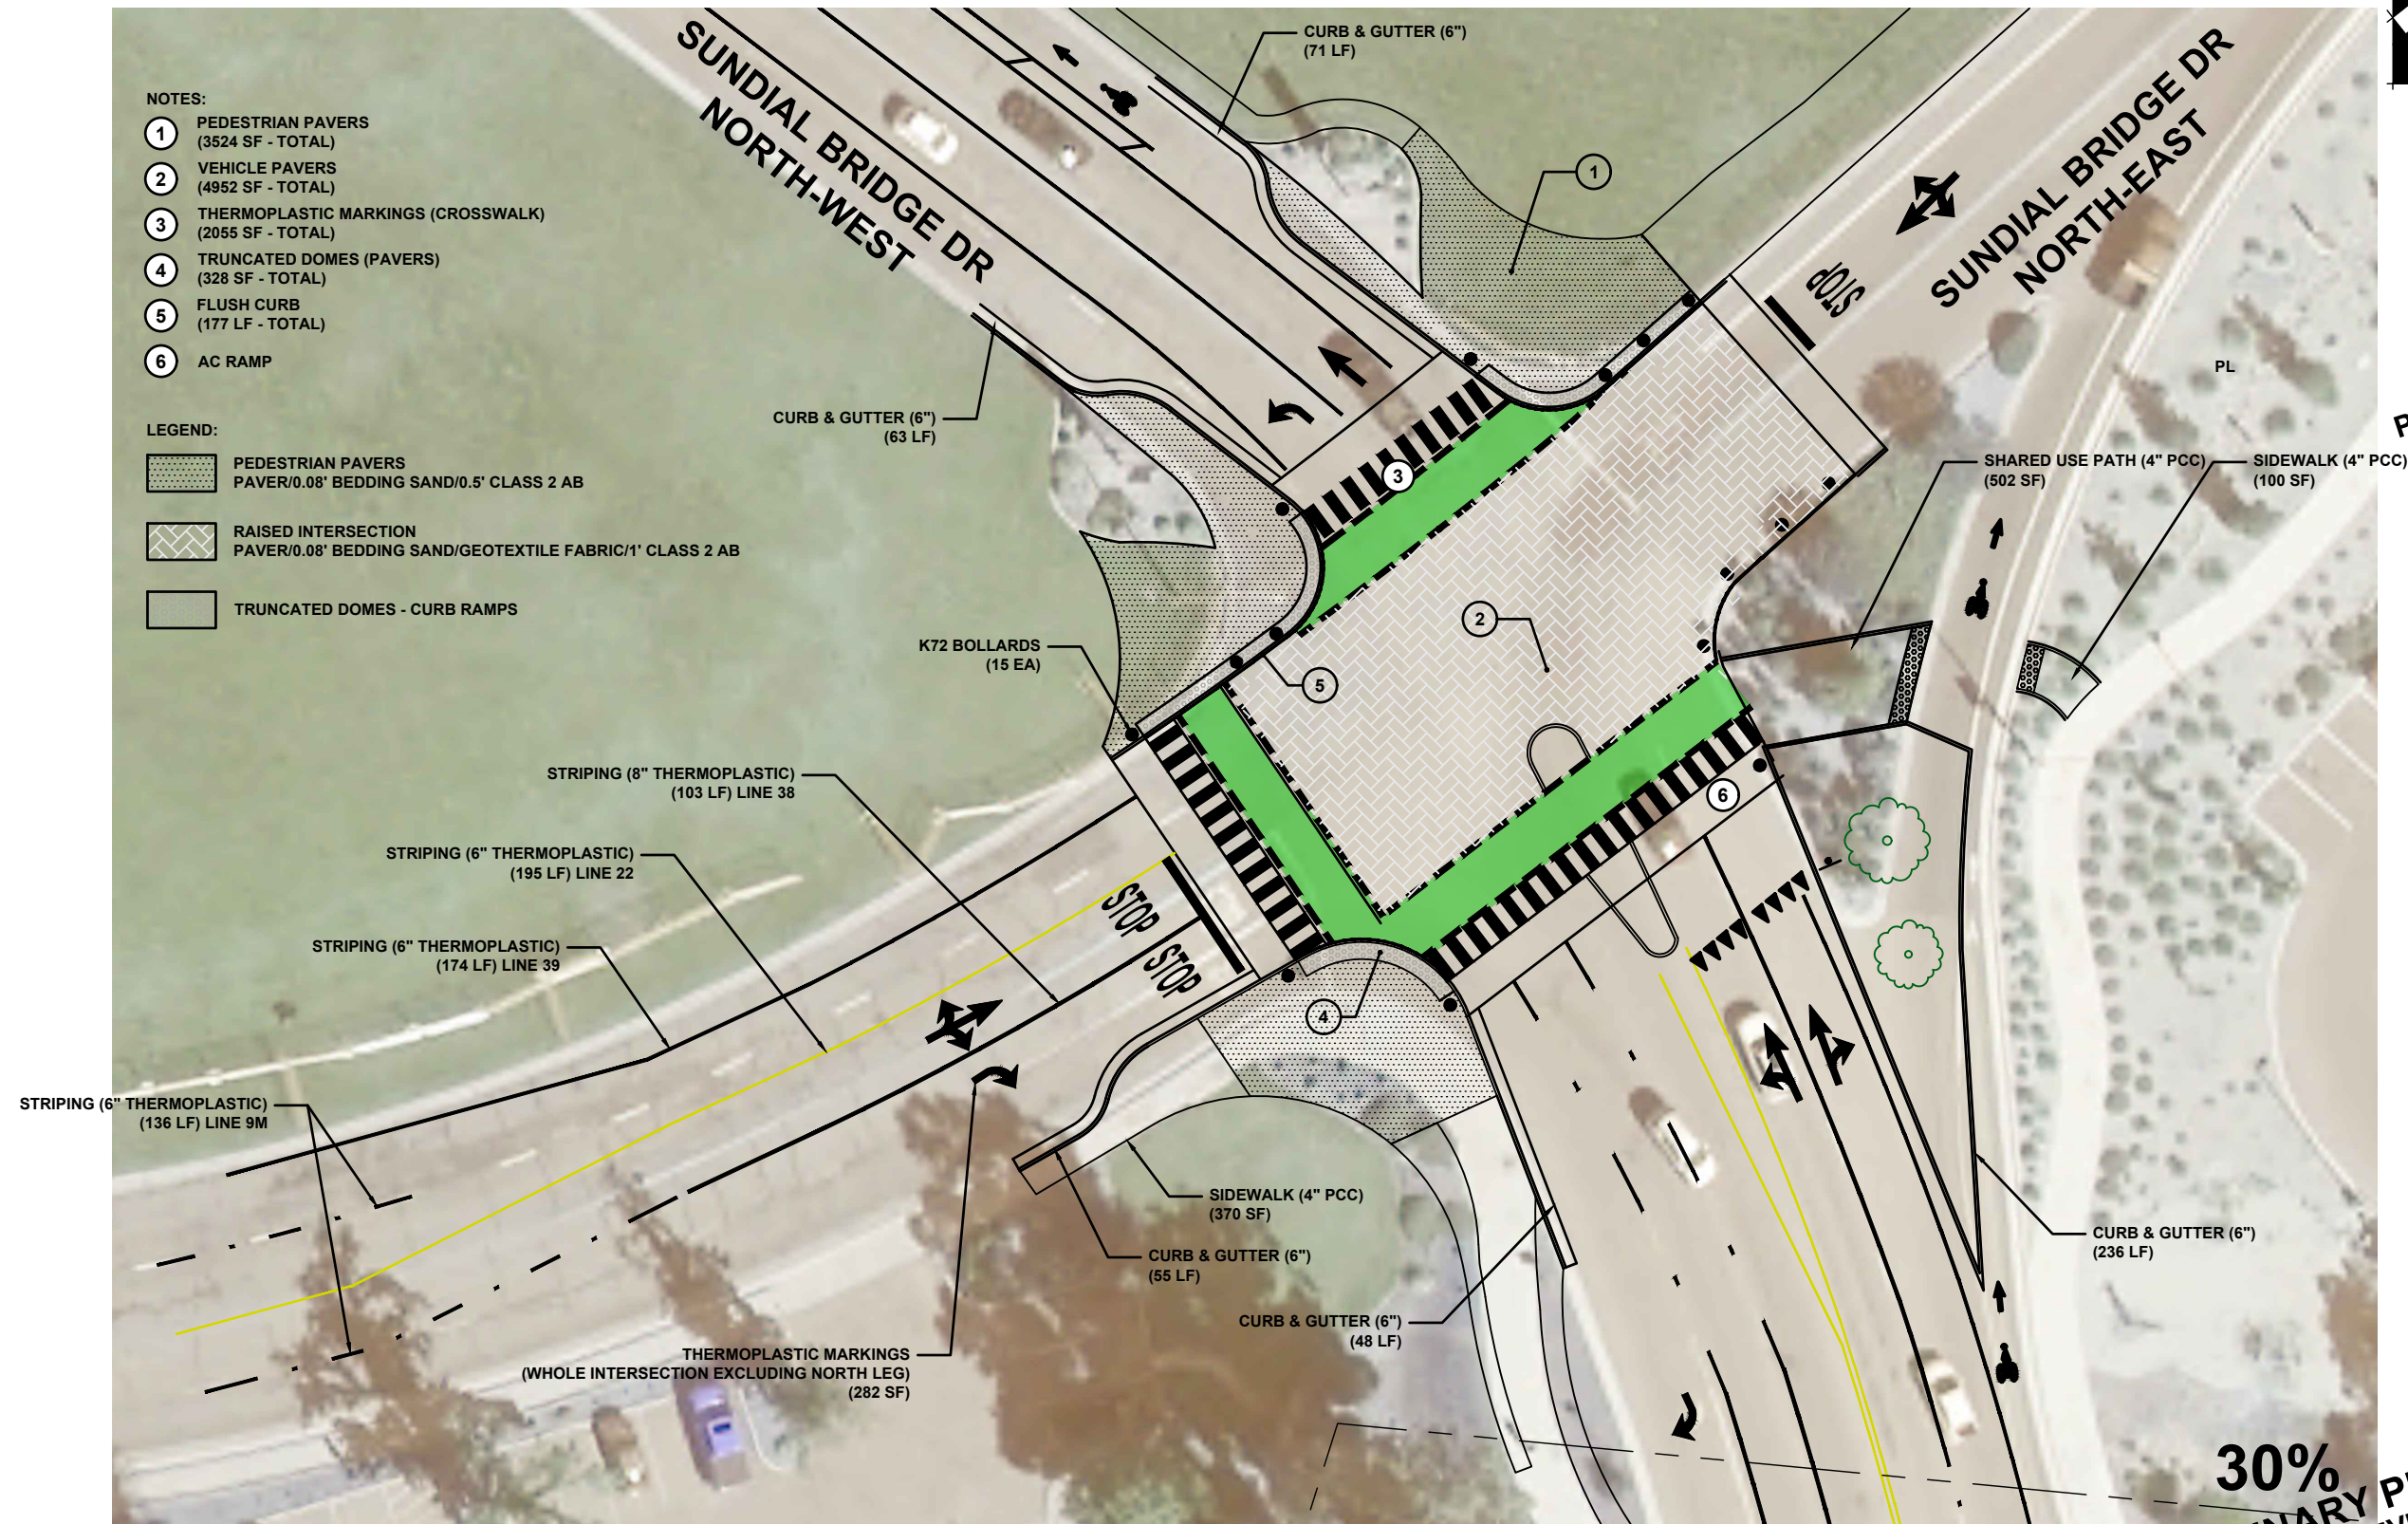

30%
PRELIMINARY PLANS
SUBJECT TO REVISION

REDUCED
PLANS

REDUCED PLANS

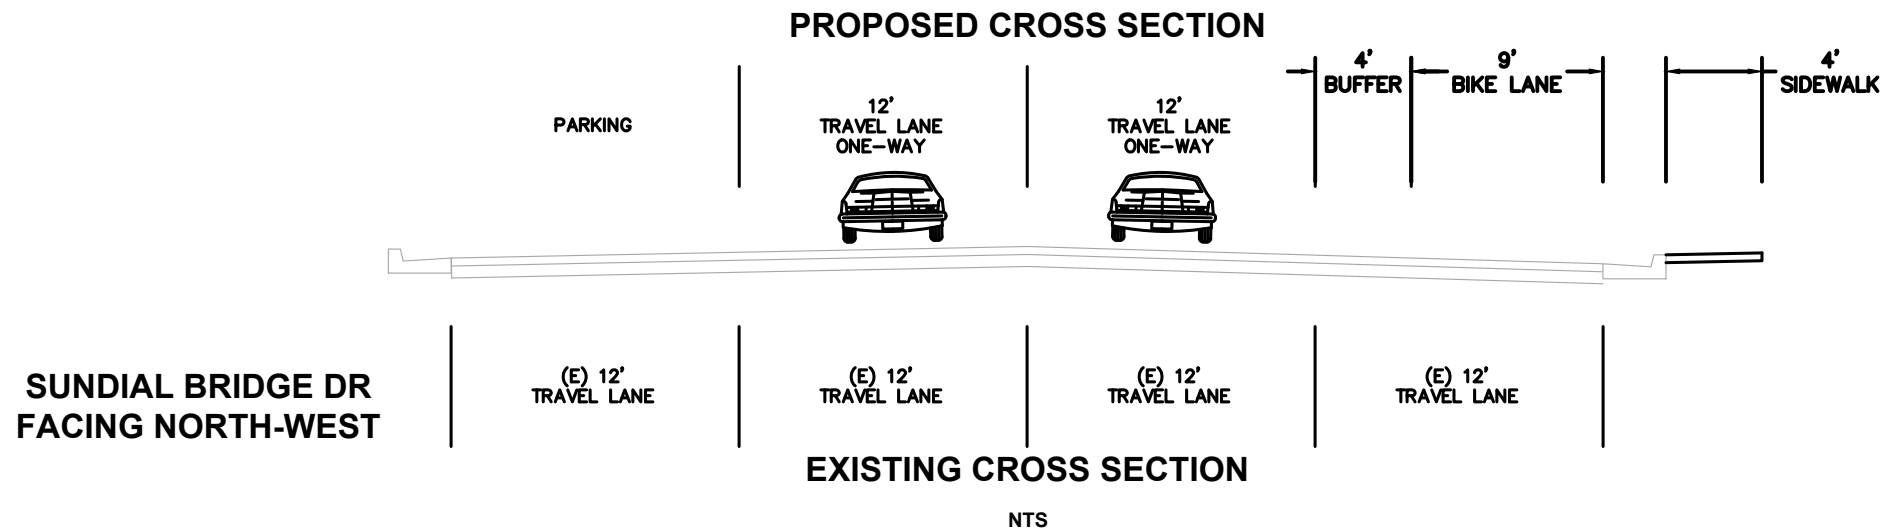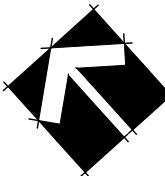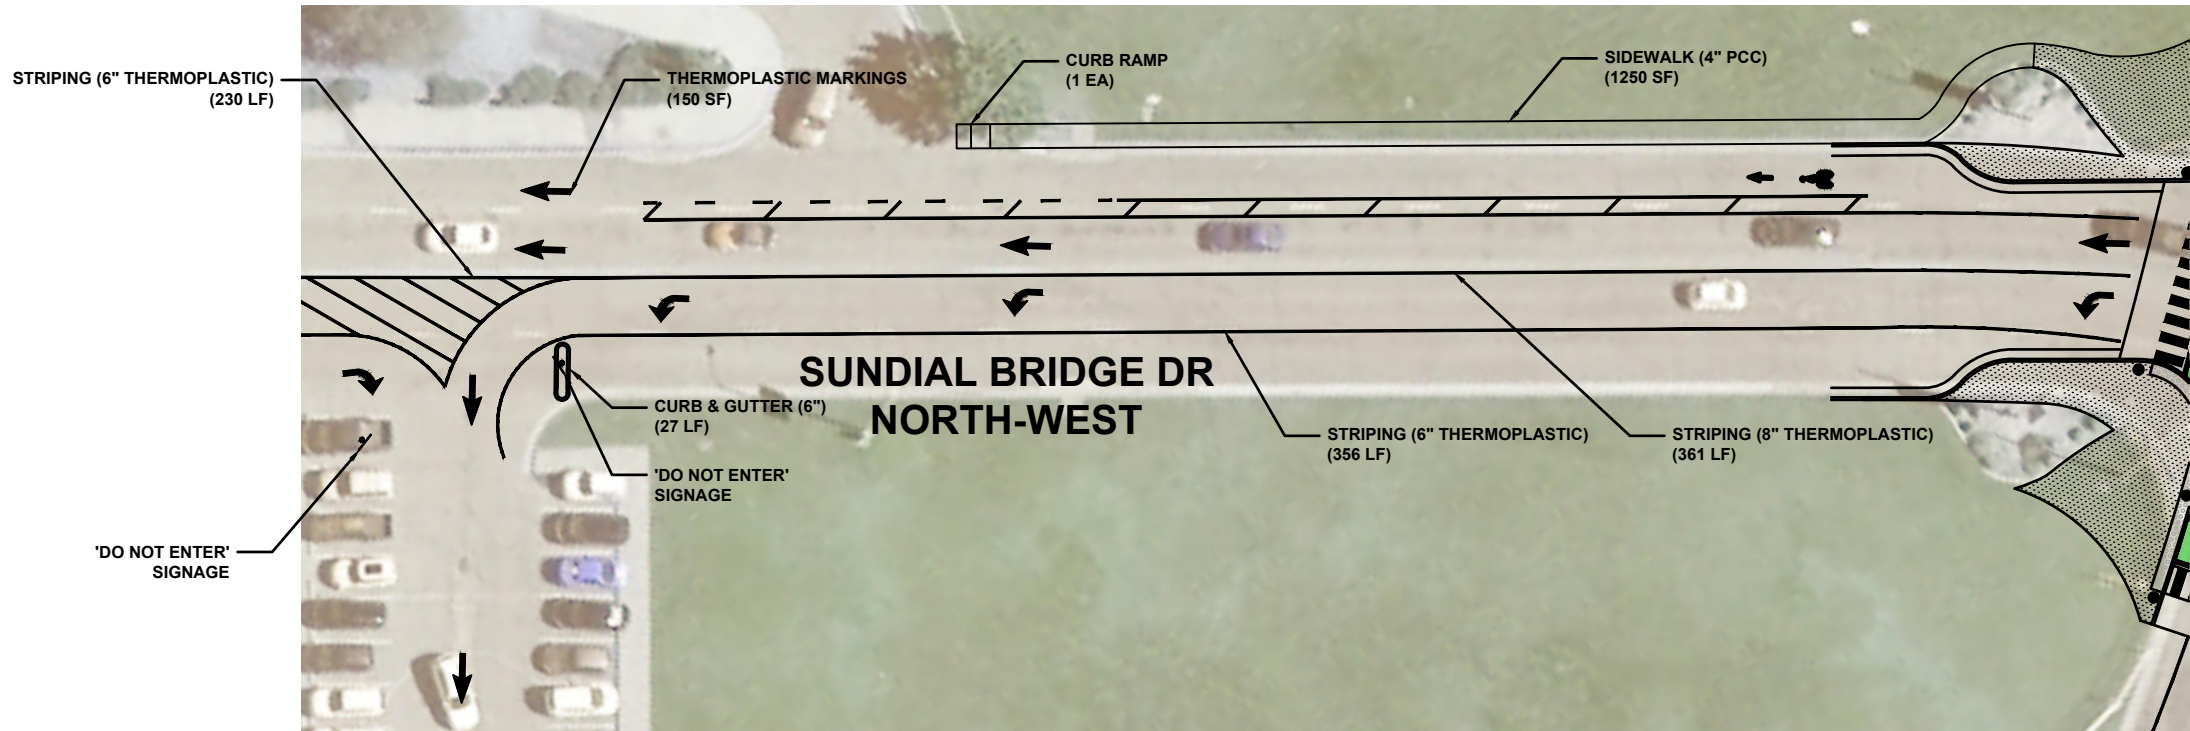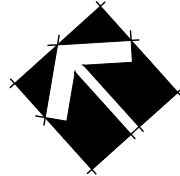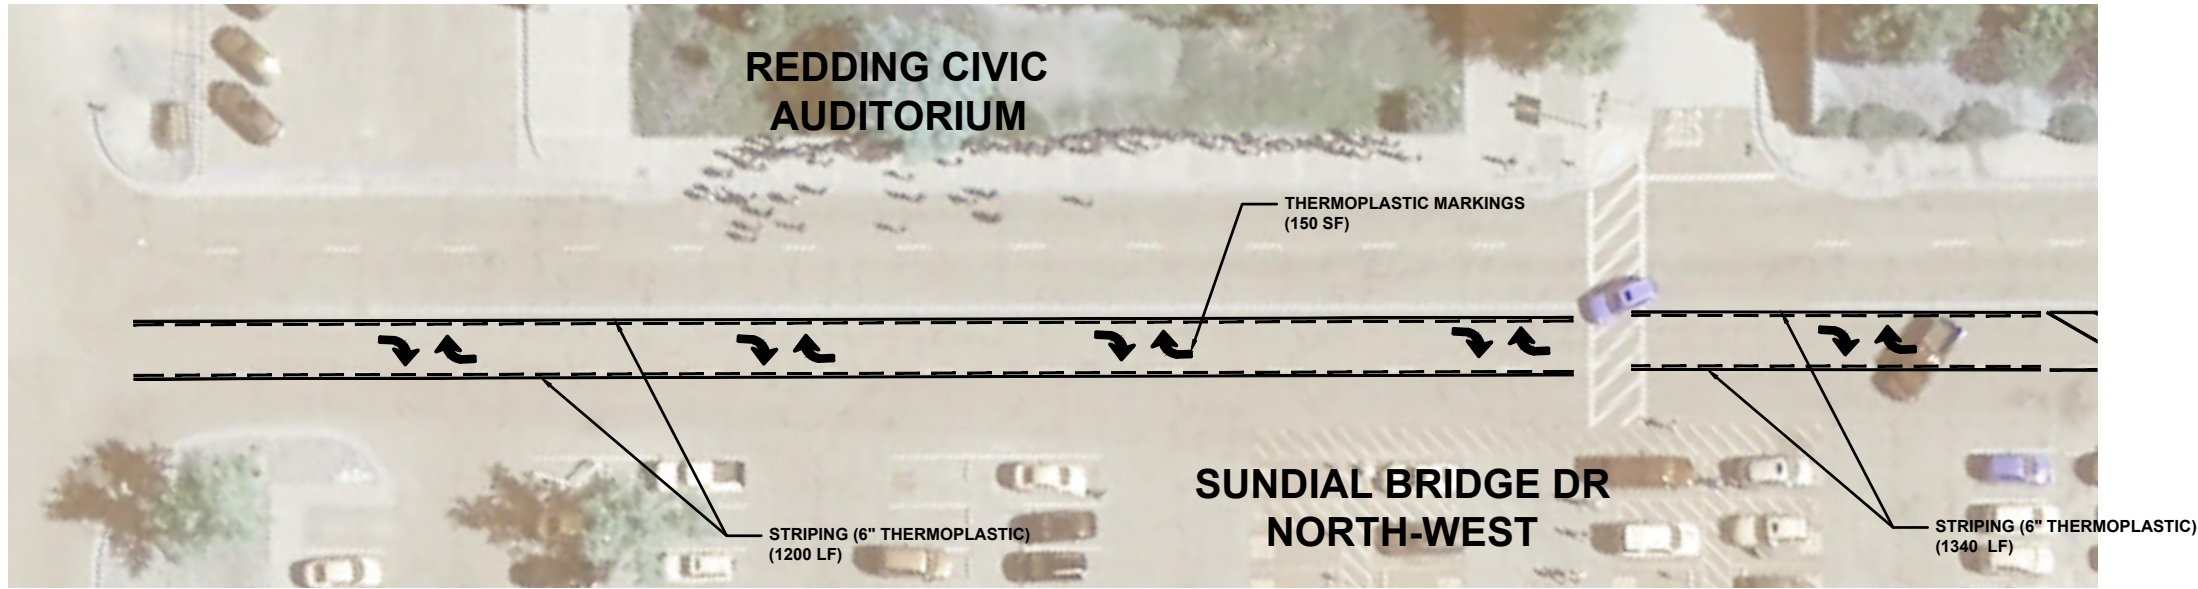


**30%
PRELIMINARY PLANS
SUBJECT TO REVISION**

**REDUCED
PLANS**

**PRELIMINARY PLANS
SUBJECT TO REVISION**


DESIGNED BY: NADIN		ORIGINAL SCALE: 1" = 20'
DRAWN BY: NADIN		
CITY OF REDDING RECORD DRAWING		DATE
DESIGNED BY: DATE: DATE		
PROJECT ENGINEER		
CITY OF REDDING		
PUBLIC WORKS DEPARTMENT		
TURTLE BAY TO DOWNTOWN GAP COMPLETION PROJECT		
JOB NO. XXXX		
BID SCH NO. XXXX		
PLAN (3)		
A-5		
ORIGINAL SCALE: 1" = 20'		
DATE: 07/2020		
SHEET 5 OF 8		

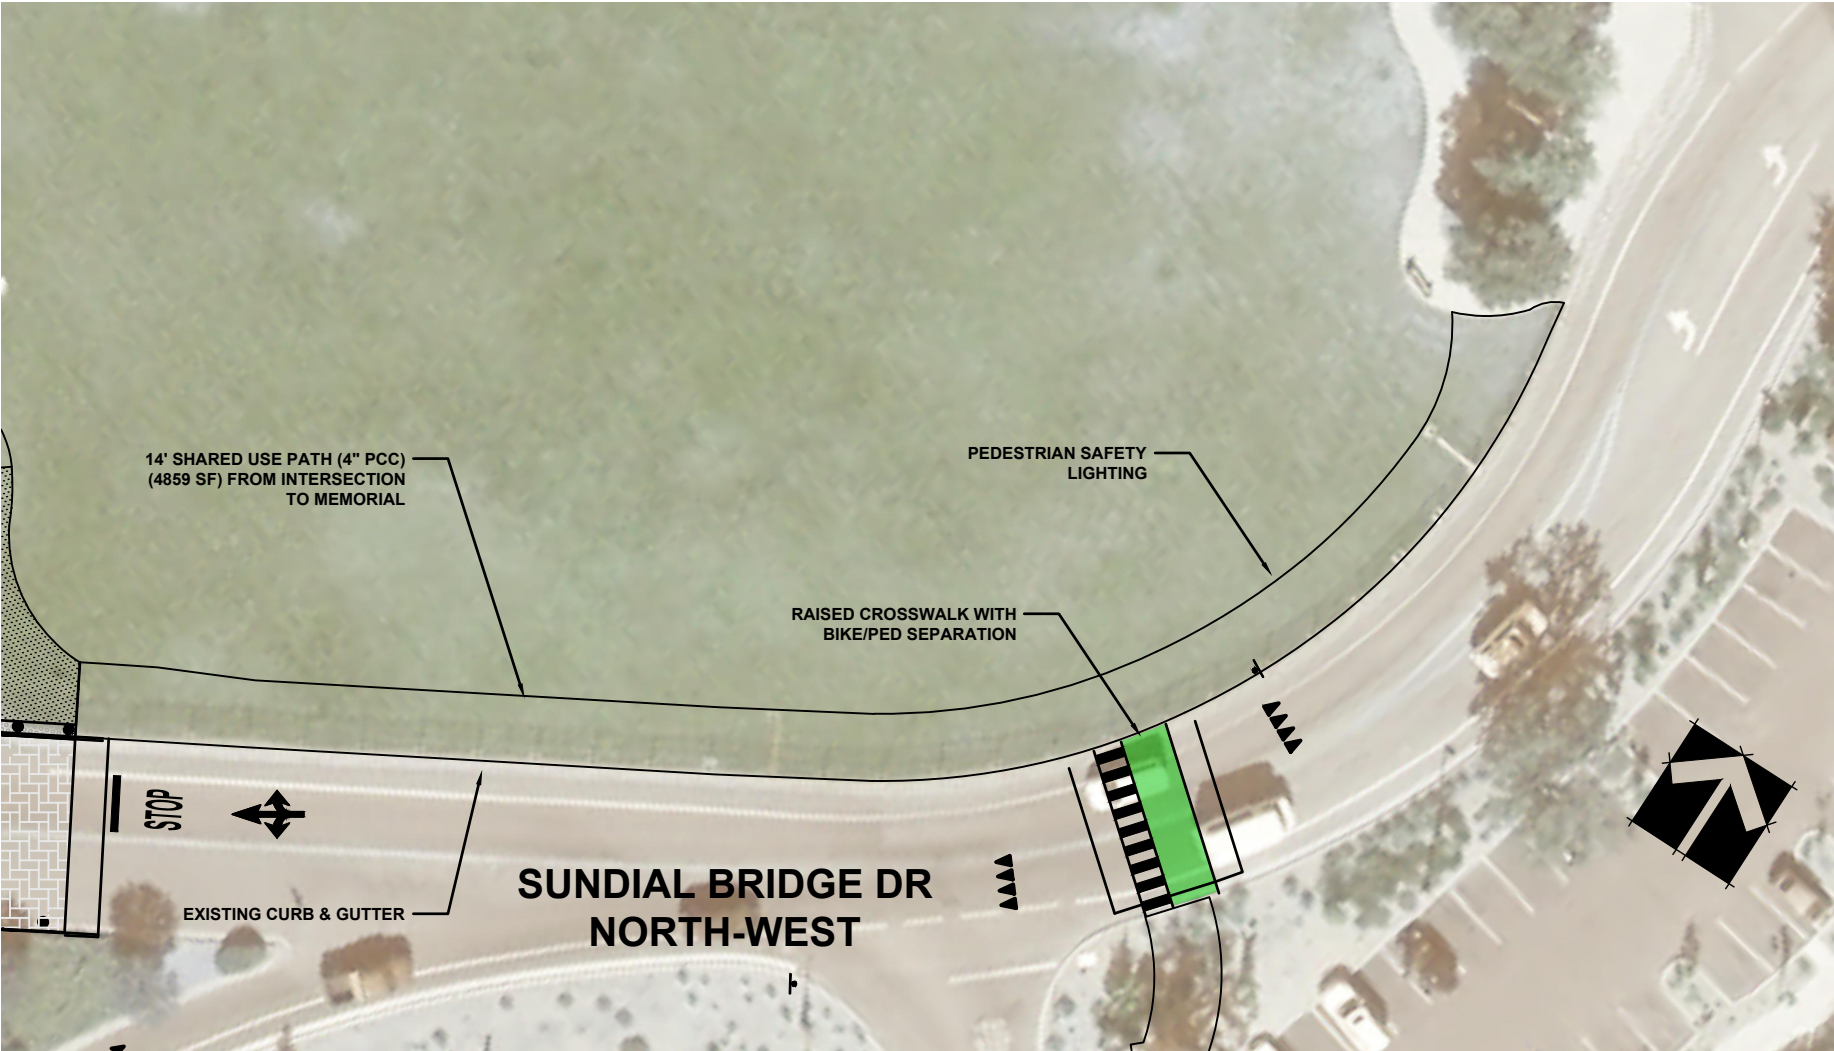

**30%
PRELIMINARY PLANS
SUBJECT TO REVISION**

**REDUCED
PLANS**

A-6		TURTLE BAY TO DOWNTOWN GAP COMPLETION PROJECT		CITY OF REDDING PUBLIC WORKS DEPARTMENT		DESIGNED BY: DATE: DATE		DESIGNED BY: NADIN		DESIGNED BY: NADIN		ORIGINAL SCALE IN INCHES 0 1 2	
1" = 20'		JOB NO. XXXX		PLAN (4)		DATE: DATE		DRAWN BY: NADIN		DRAWN BY: NADIN		ORIGINAL SCALE IN INCHES 0 1 2	
DATE: 07/2020		BID SCH NO. XXXX		CITY OF REDDING RECORD DRAWING		PROJECT ENGINEER		CITY OF REDDING RECORD DRAWING		CITY OF REDDING RECORD DRAWING		DATE	
SHEET 6 OF 8		PLAN (4)		PUBLIC WORKS DEPARTMENT		PROJECT ENGINEER		CITY OF REDDING RECORD DRAWING		CITY OF REDDING RECORD DRAWING		DATE	

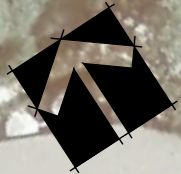

PRELIMINARY PLANS
SUBJECT TO REVISION

DESIGNED BY NADIN	ORIGINAL SCALE IN INCHES 0 1 2
DRAWN BY NADIN	
CITY OF REDDING RECORD DRAWING _____ DATE _____	



DESIGNED BY:
DATE: **DATE**

CITY OF REDDING
PUBLIC WORKS DEPARTMENT


**TURTLE BAY TO DOWNTOWN
GAP COMPLETION PROJECT**
JOB NO. XXXX BID SCH NO. XXXX
PLAN (5)

A-7
ORIGINAL SCALE: 1" = 20'
DATE: 07/2020
SHEET 7 OF 8

**30%
PRELIMINARY PLANS**
SUBJECT TO REVISION

**REDUCED
PLANS**

TEMPORARY CONSTRUCTION EASEMENTS REQUIRED FOR PATH THROUGH PARKING LOT
NO ROW ACQUISITIONS OR PERMANENT EASEMENTS REQUIRED

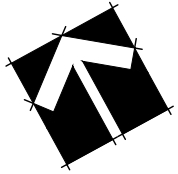

**30%
PRELIMINARY PLANS
SUBJECT TO REVISION**

**REDUCED
PLANS**

TURTLE BAY TO DOWNTOWN GAP COMPLETION PROJECT		CITY OF REDDING PUBLIC WORKS DEPARTMENT		PRELIMINARY PLANS SUBJECT TO REVISION	
JOB NO. XXXX		BID SCH NO. XXXX		DESIGNED BY: NADIN	
PLAN (6)				DRAWN BY: NADIN	
				CITY OF REDDING RECORD DRAWING	
				DATE	
				PROJECT ENGINEER	
				ORIGINAL SCALE IN INCHES 0 1 2	
				DATE	
				DATE	
				DATE	