

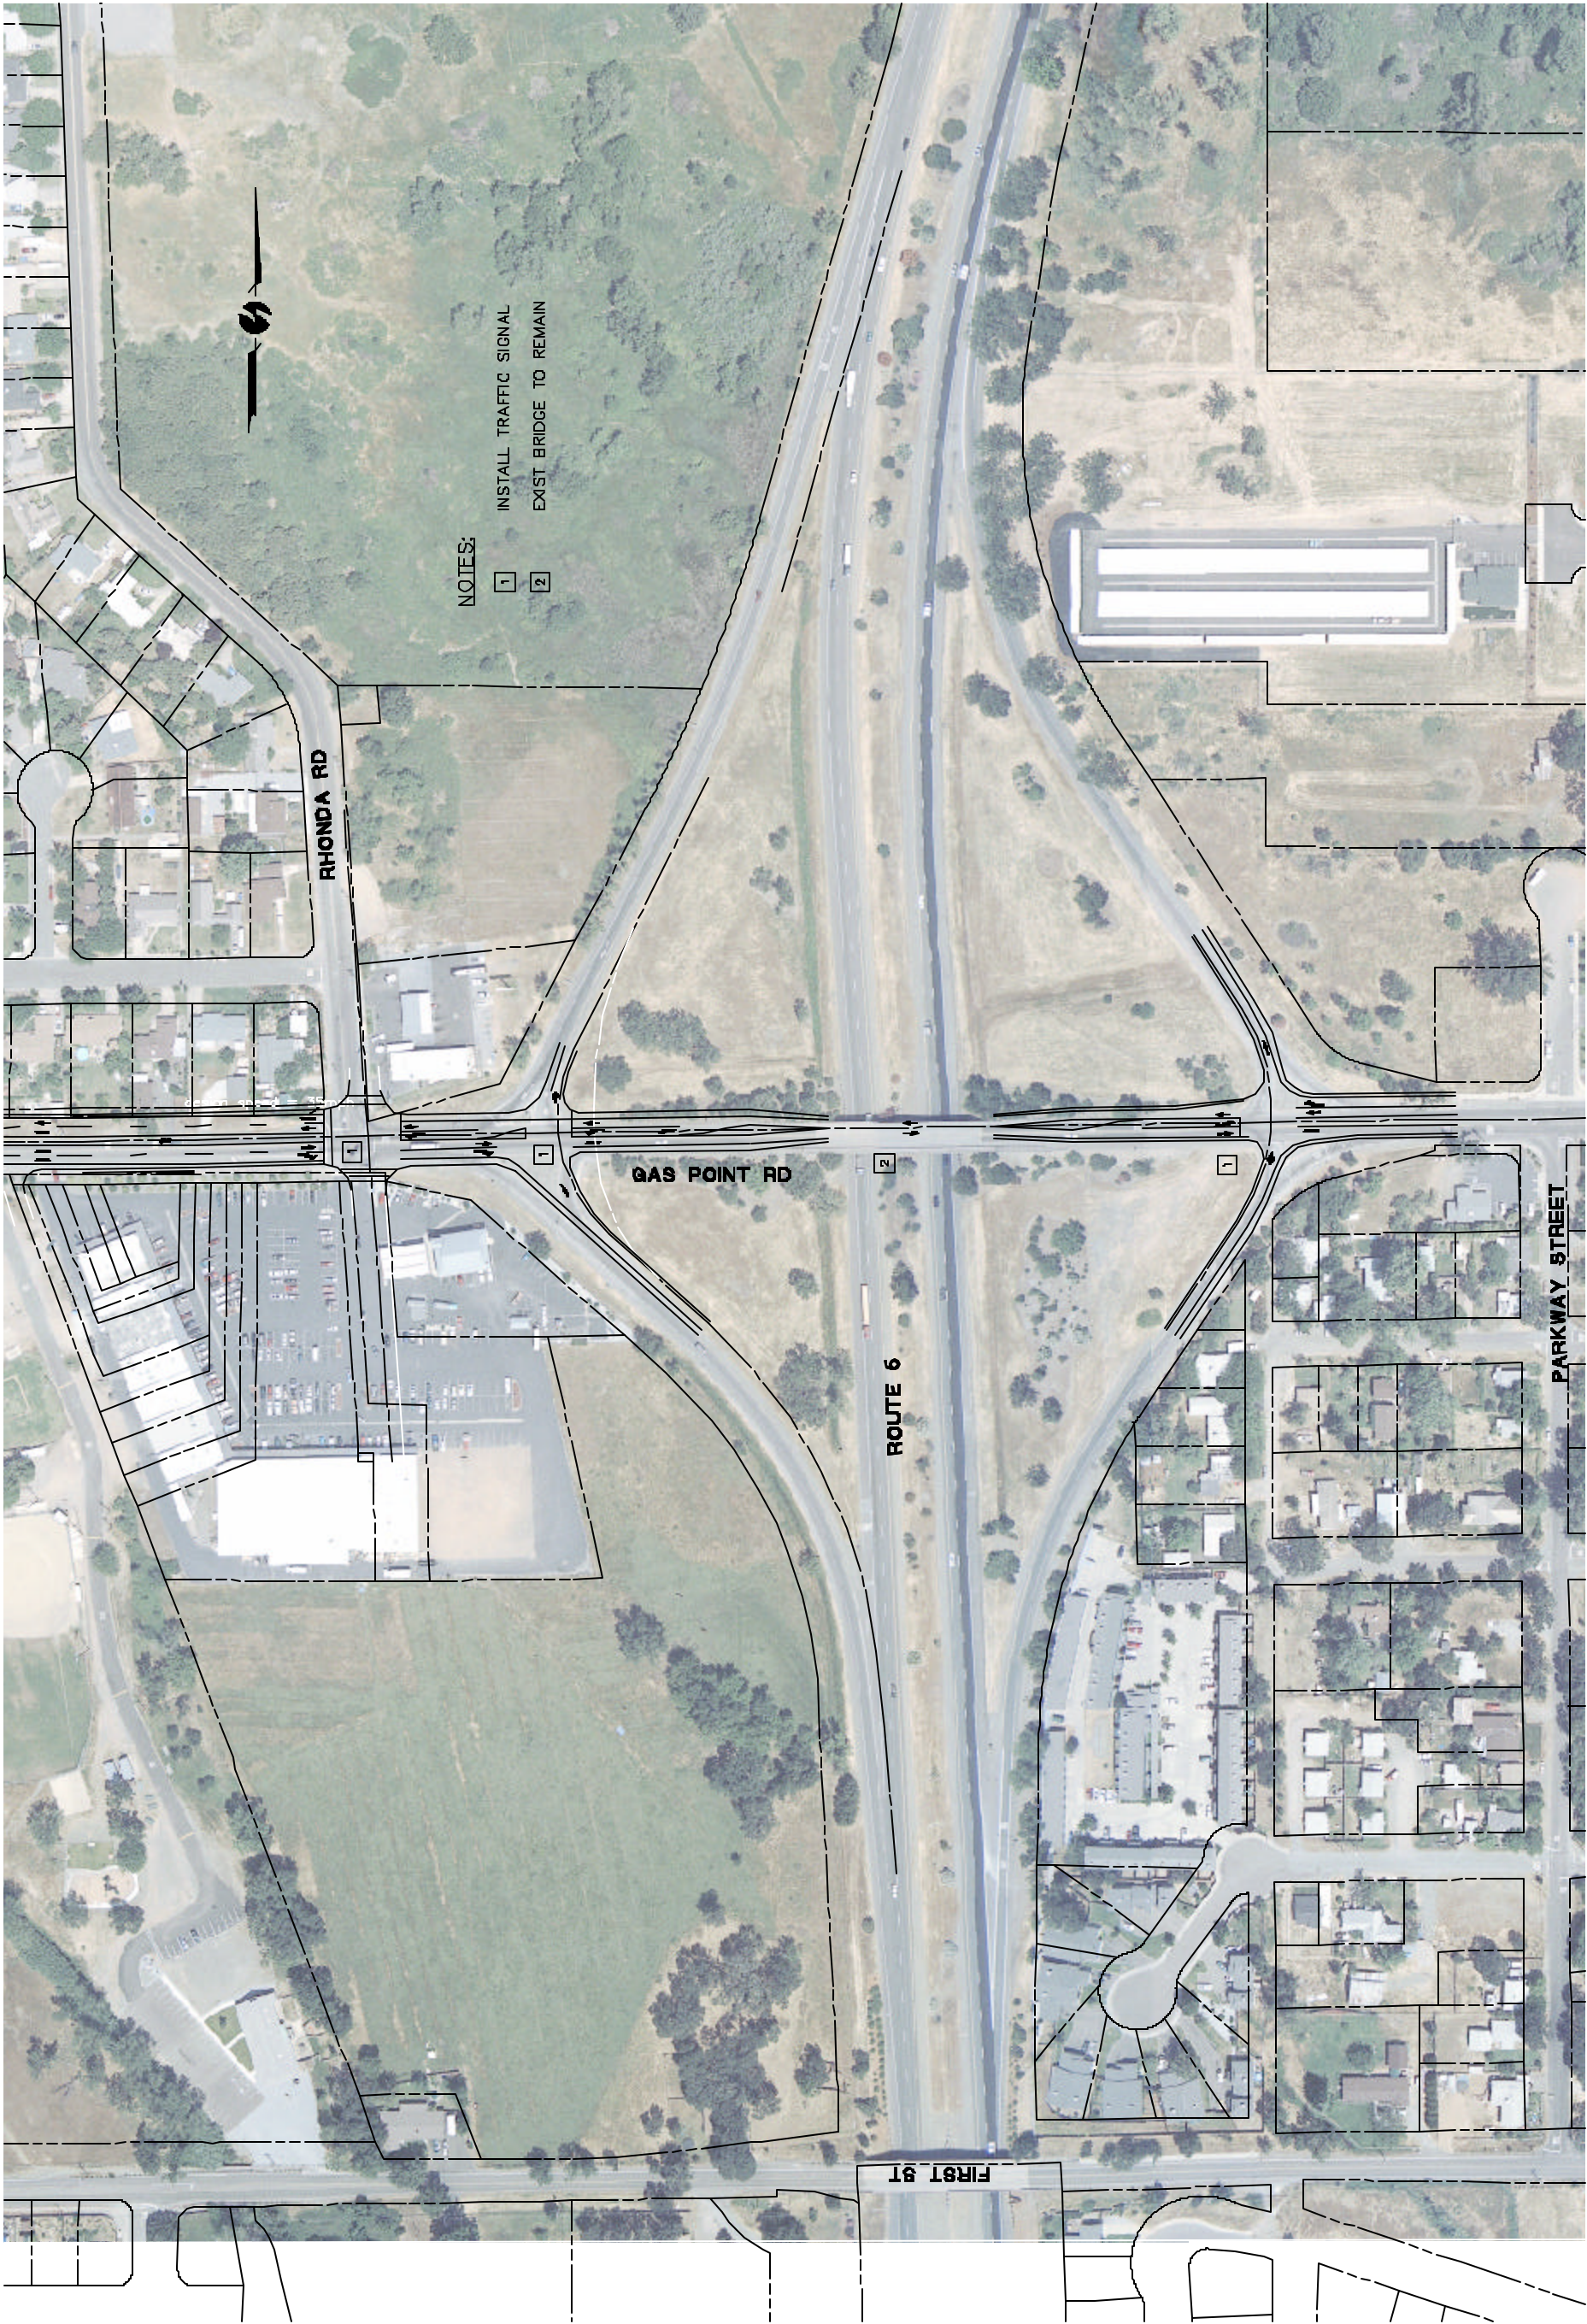


FIG
ES-3

SHEET No.	
SCALE	1"=200'
DWG. NO.	25-4418-03
DESIGNED	JS
DRAWN	JS
FILE	848x03.dwg
CHECKED	-
DATE	12-17-06

EXHIBIT
GAS POINT INTERCHANGE
SHASTA COUNTY SOUTHERN AREA
INTERIM GAS POINT ROAD INTERCHANGE IMPROVEMENTS
SHASTA COUNTY, CALIFORNIA



omni • means
ENGINEERS PLANNERS
SACRAMENTO
843 Riverside Dr. #100
Roseville, CA 95678
(916) 782-9888

With offices in:
WALNUT CREEK
REDDING
VERONA

- ☒ PRELIMINARY
- ☐ APPROVED
- ☐ BID
- ☐ CONSTRUCTION
- ☐ RECORD

REVISIONS

No.	DESCRIPTION	DATE	BY