


CITY OF REDDING

CONTRACTOR SHALL POSSESS A CLASS "A" OR "C34" LICENSE AT THE TIME OF THE BID OPENING. **BID SCHEDULE NO XXXX**

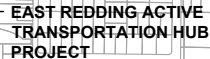

NO SCALE

SHEET INDEX



NO SCALE

R.M.U. _____

ELECTRIC
SUPPORT _____

SURVEY _____

PG&E _____


CITY ENGINEER

30%

REDUCED PLANS

DESIGNED BY
C. M. A. G. I. N. I.DRAWN BY
C. NADIN

CITY OF REDDING RECORD DRAWING _____ DATE _____

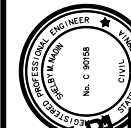

DESIGNED BY:

DATE: **DATE**

PROJECT ENGINEER

CITY OF REDDING

PUBLIC WORKS DEPARTMENT

**VICTOR AVE & E CYPRESS AVE
ACTIVE TRANSPORTATION
PROJECT**

JOB NO. XXXX

BID SCH NO. XXXX


PROJECT

TITL E

A-1

ORIGINAL SCALE:
NONE



DATE: 07/2020
SHEET 1 OF 12

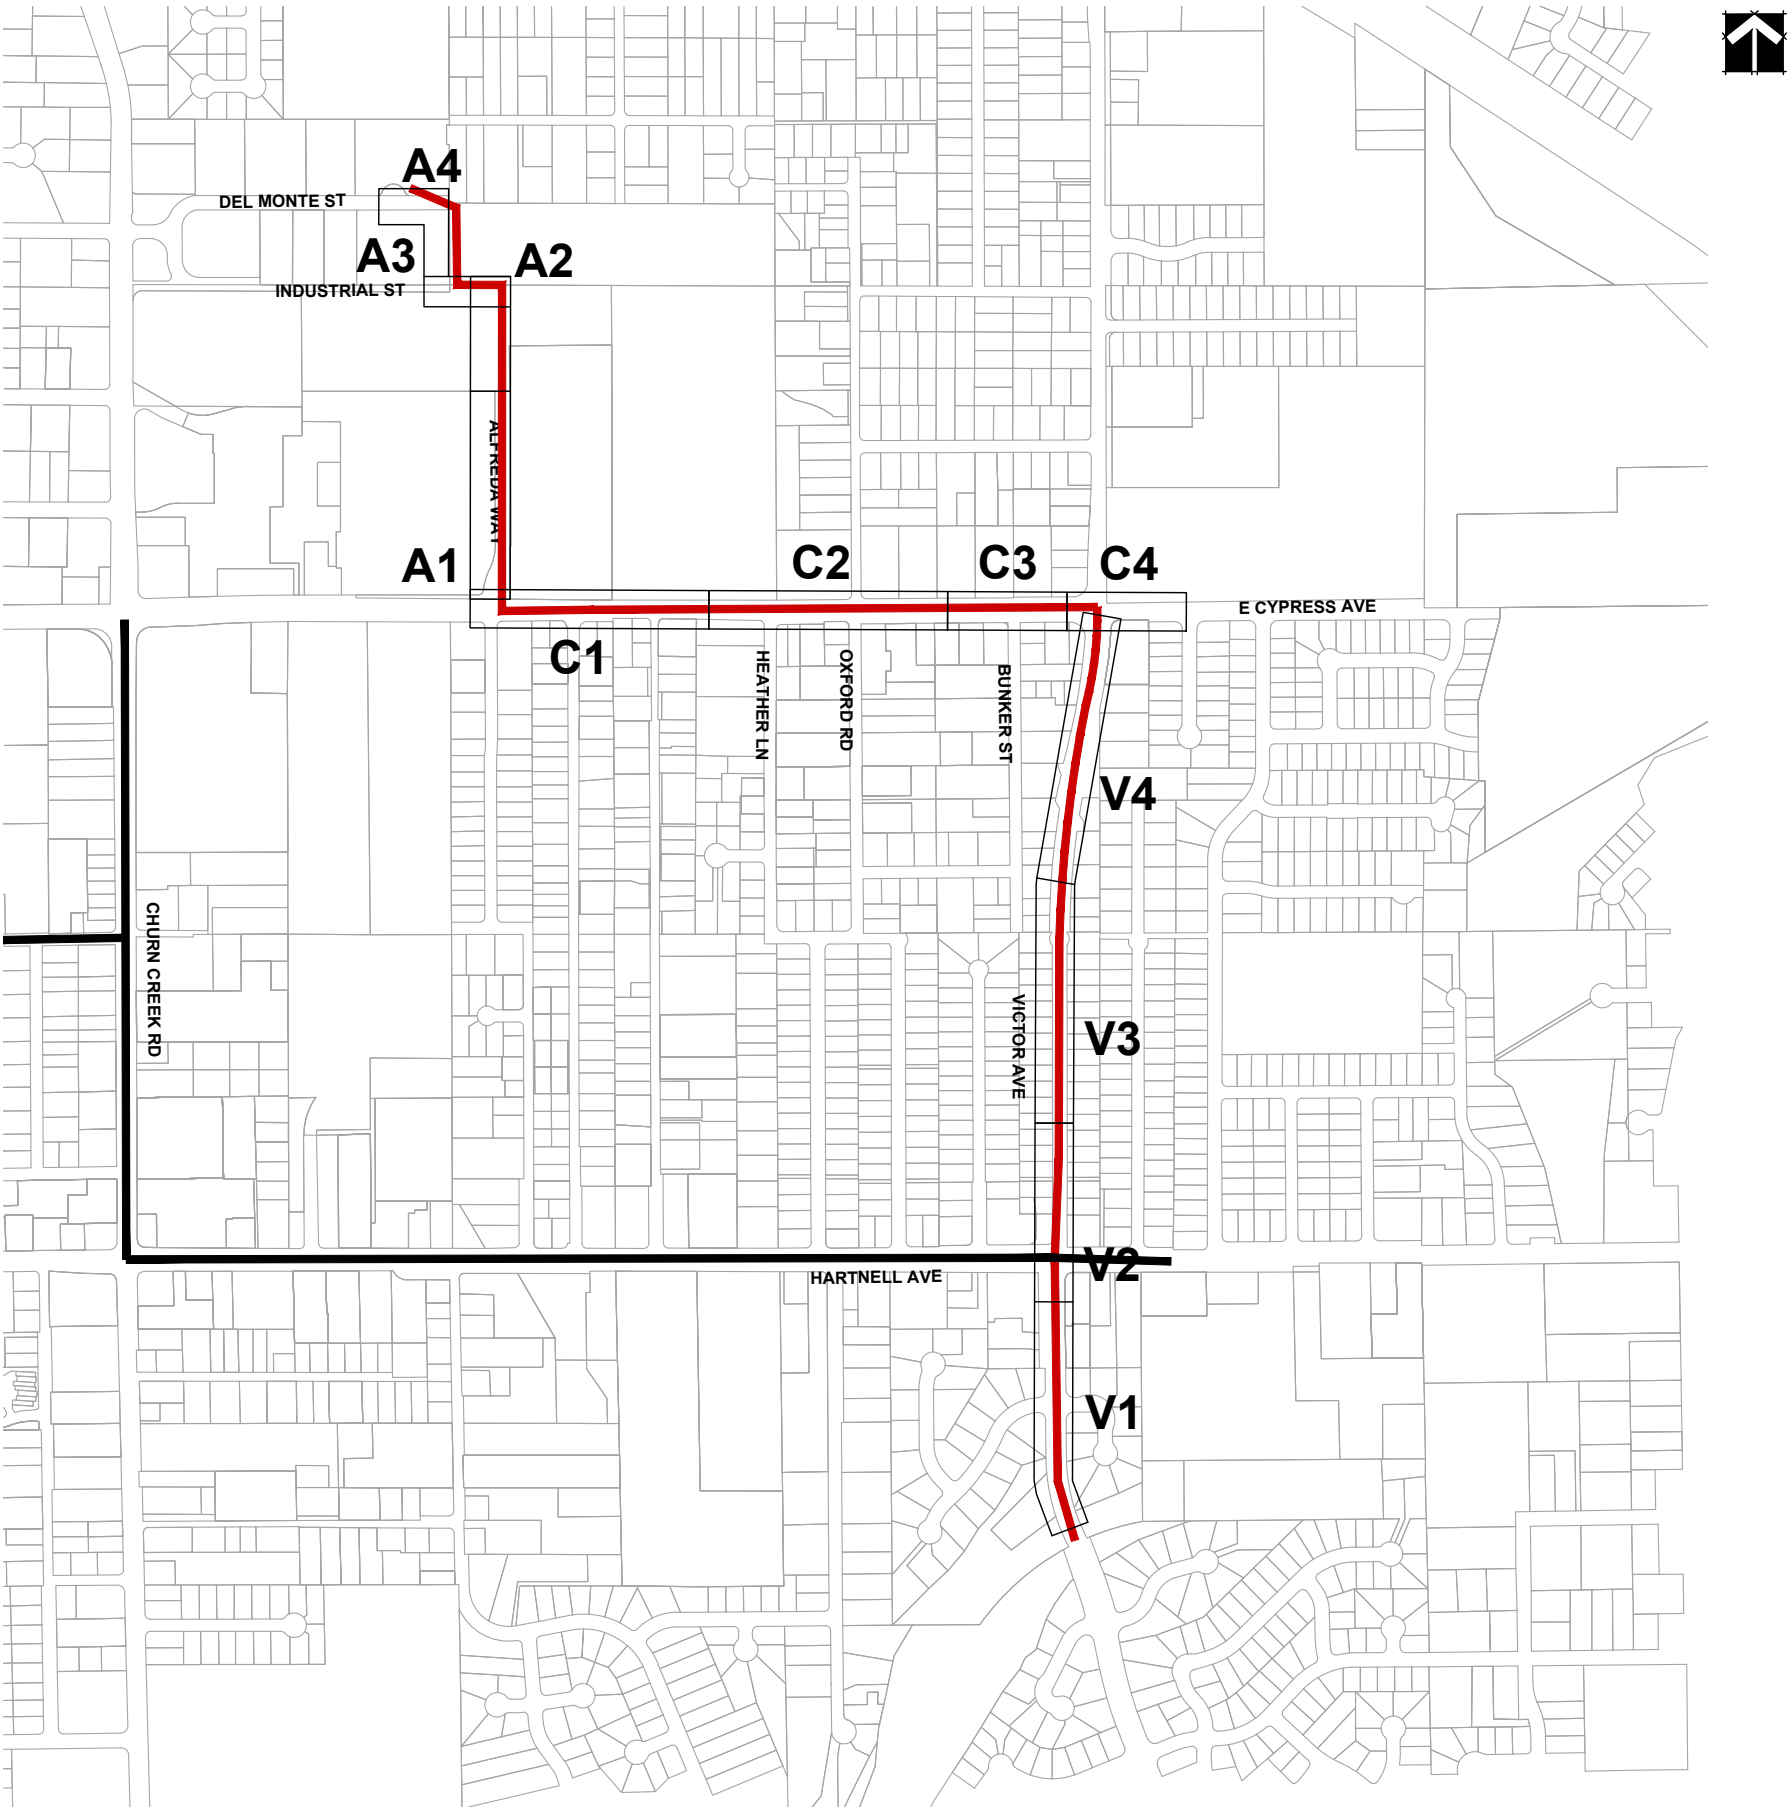

**30%
PRELIMINARY PLANS
SUBJECT TO REVISION**


**REDUCED
PLANS**

A-2		ORIGINAL SCALE: NONE		DATE: 07/2020		SHEET 2 OF 12	
VICTOR AVE & E CYPRESS AVE ACTIVE TRANSPORTATION PROJECT				JOB NO. XXXX		BID SCH NO. XXXX	
CITY OF REDDING PUBLIC WORKS DEPARTMENT				DESIGNED BY: S. NADIN		DATE: DATE	
PRELIMINARY PLANS SUBJECT TO REVISION				DESIGNED BY: S. NADIN		DRAWN BY: S. NADIN	
CITY OF REDDING RECORD DRAWING				PROJECT ENGINEER		DATE	

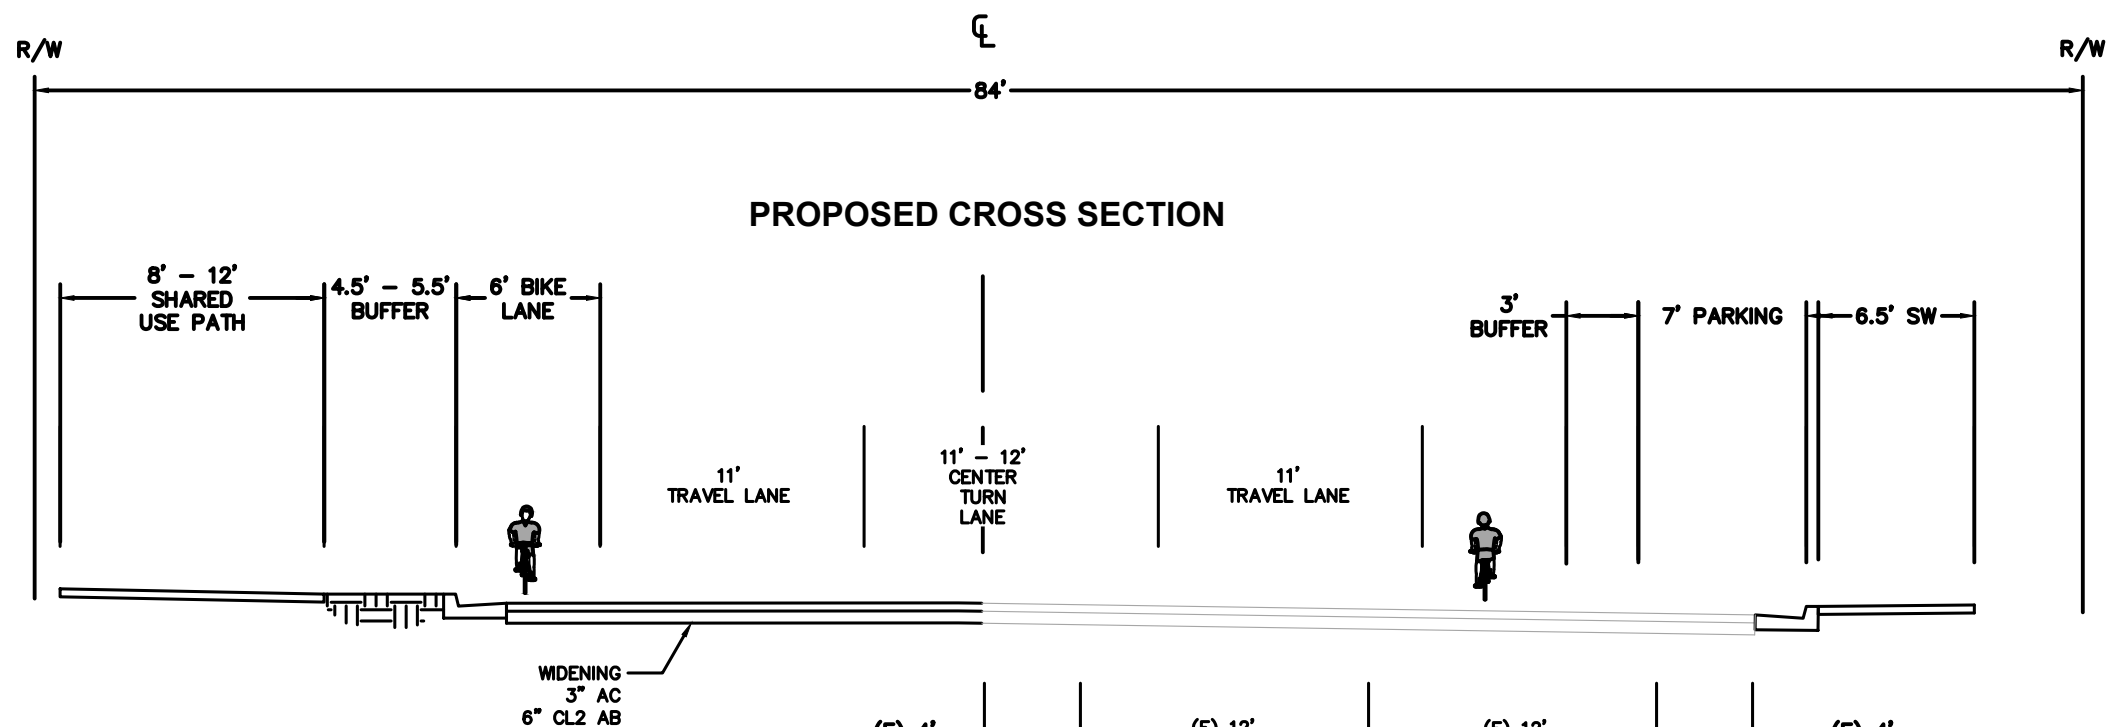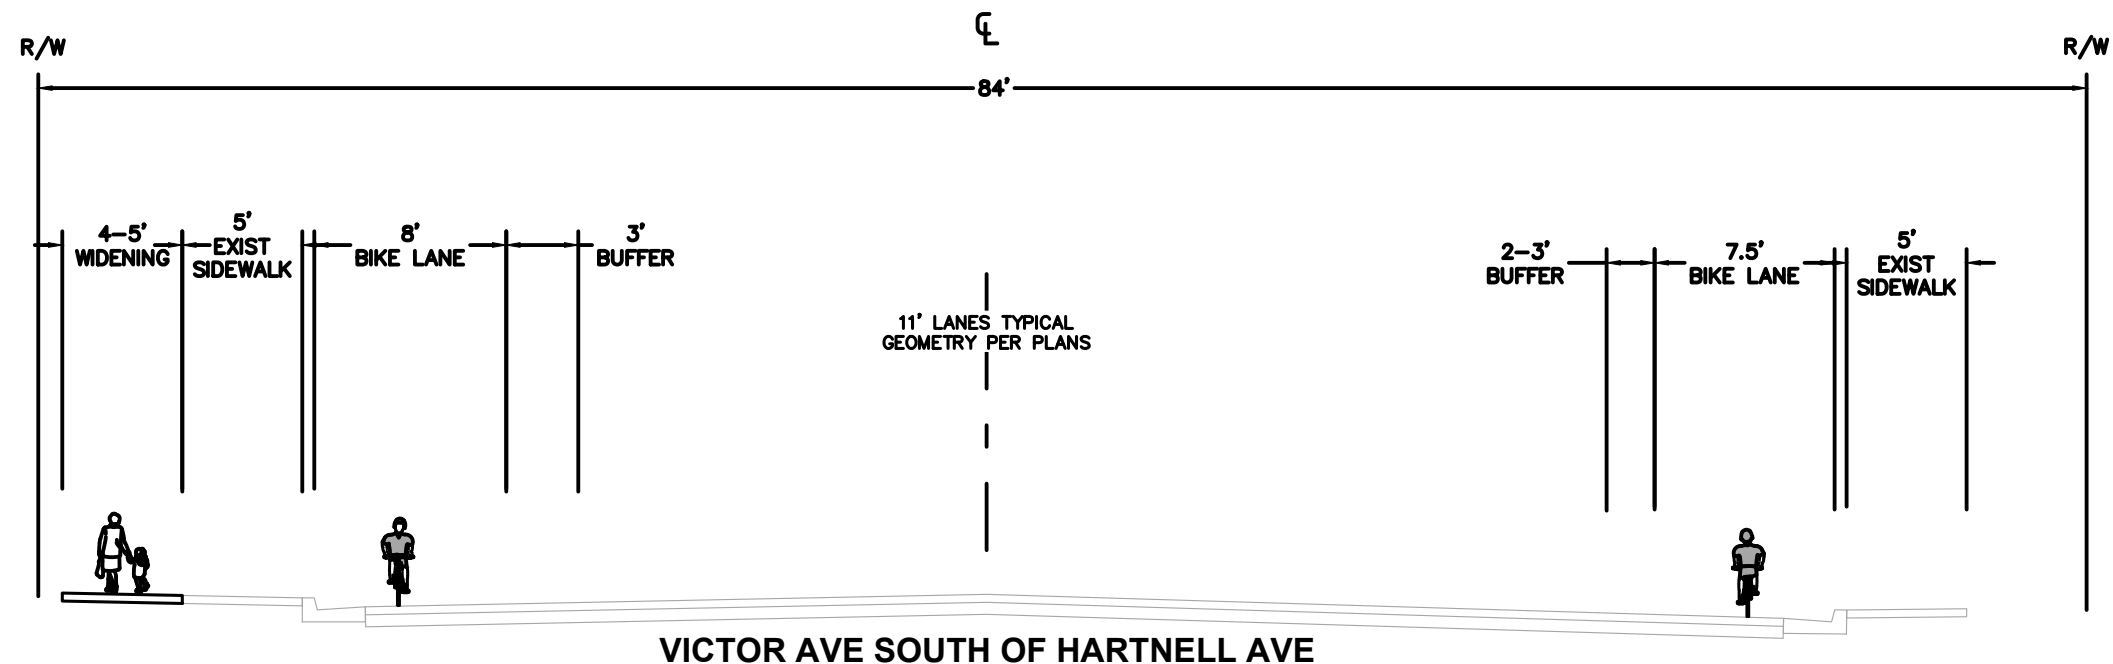

VICTOR AVE FROM
HARTNELL AVE TO E CYPRESS AVE

NOTE: 20 - 25' OF AC WIDENING REQUIRED FOR PROPOSED IMPROVEMENTS

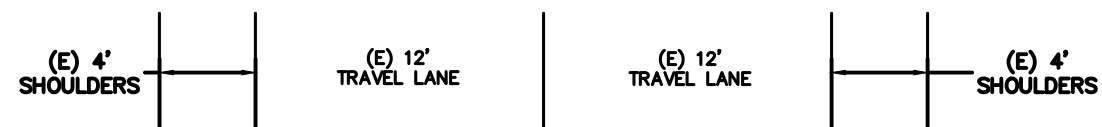

EXISTING CROSS SECTION

NTS


30%
PRELIMINARY PLANS
SUBJECT TO REVISION

REDUCED
PLANS

ORIGINAL SCALE IN INCHES
0 1 2

DESIGNED BY
S. NADIN

DRAWN BY
S. NADIN

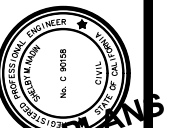

PRELIMINARY PLANS
SUBJECT TO REVISION

DESIGNED BY:
DATE: DATE

PROJECT ENGINEER

CITY OF REDDING
PUBLIC WORKS DEPARTMENT

VICTOR AVE & E CYPRESS AVE
ACTIVE TRANSPORTATION
PROJECT

BID SCH NO. XXXX


CROSS-SECTIONS VICTOR

JOB NO. XXXX


A-3

ORIGINAL SCALE:
NONE

DATE: 07/2020
SHEET 3 OF 12

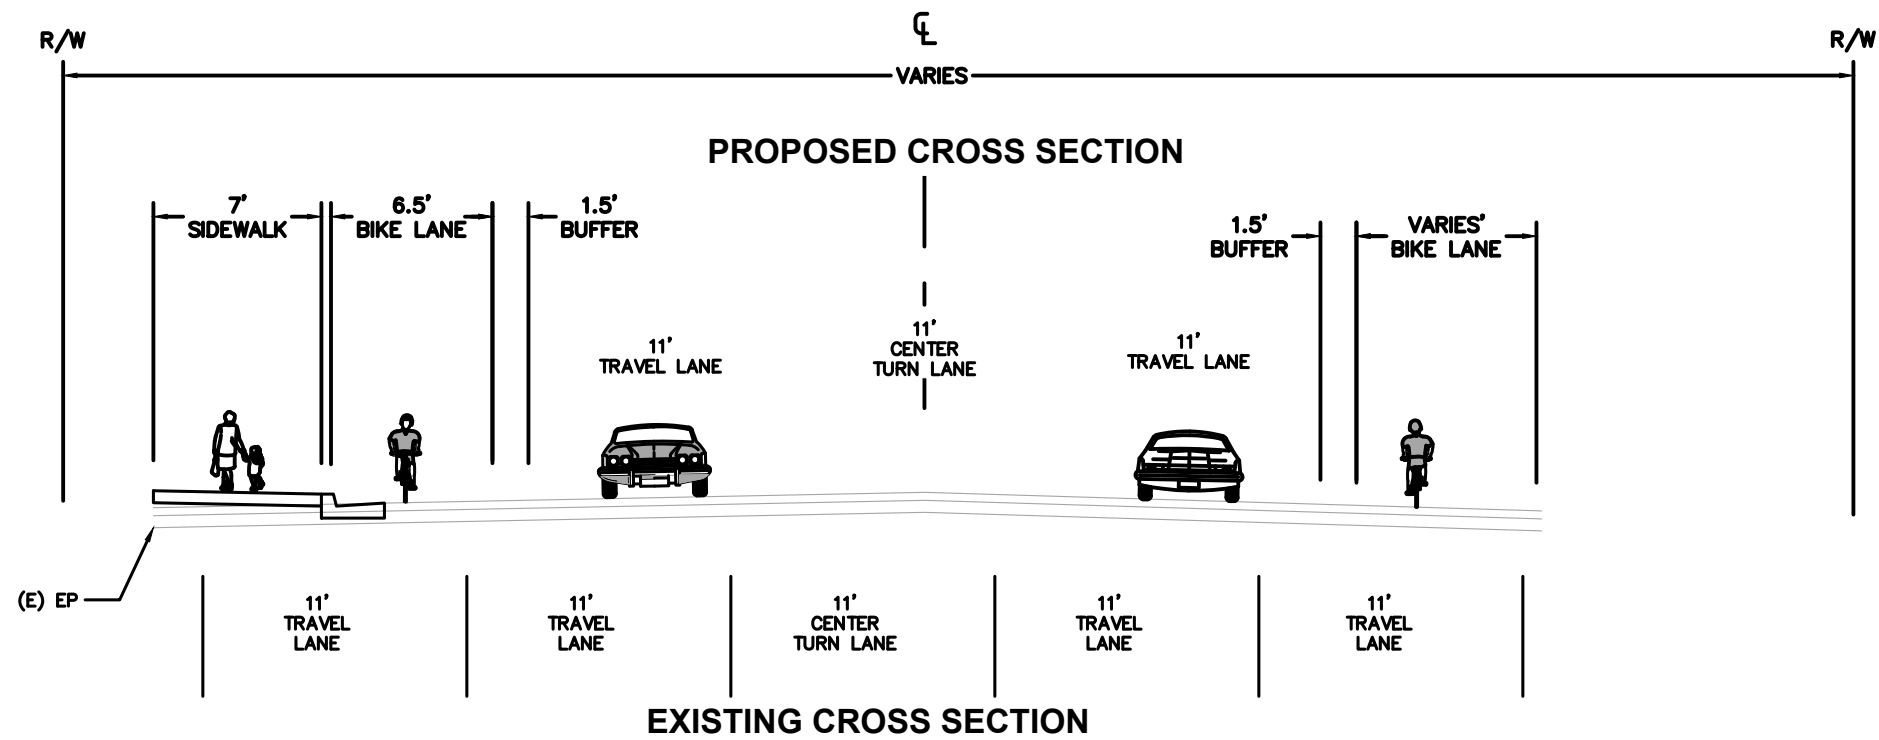

**E CYPRESS AVE
BETWEEN ALFREDA WAY AND OXFORD RD**

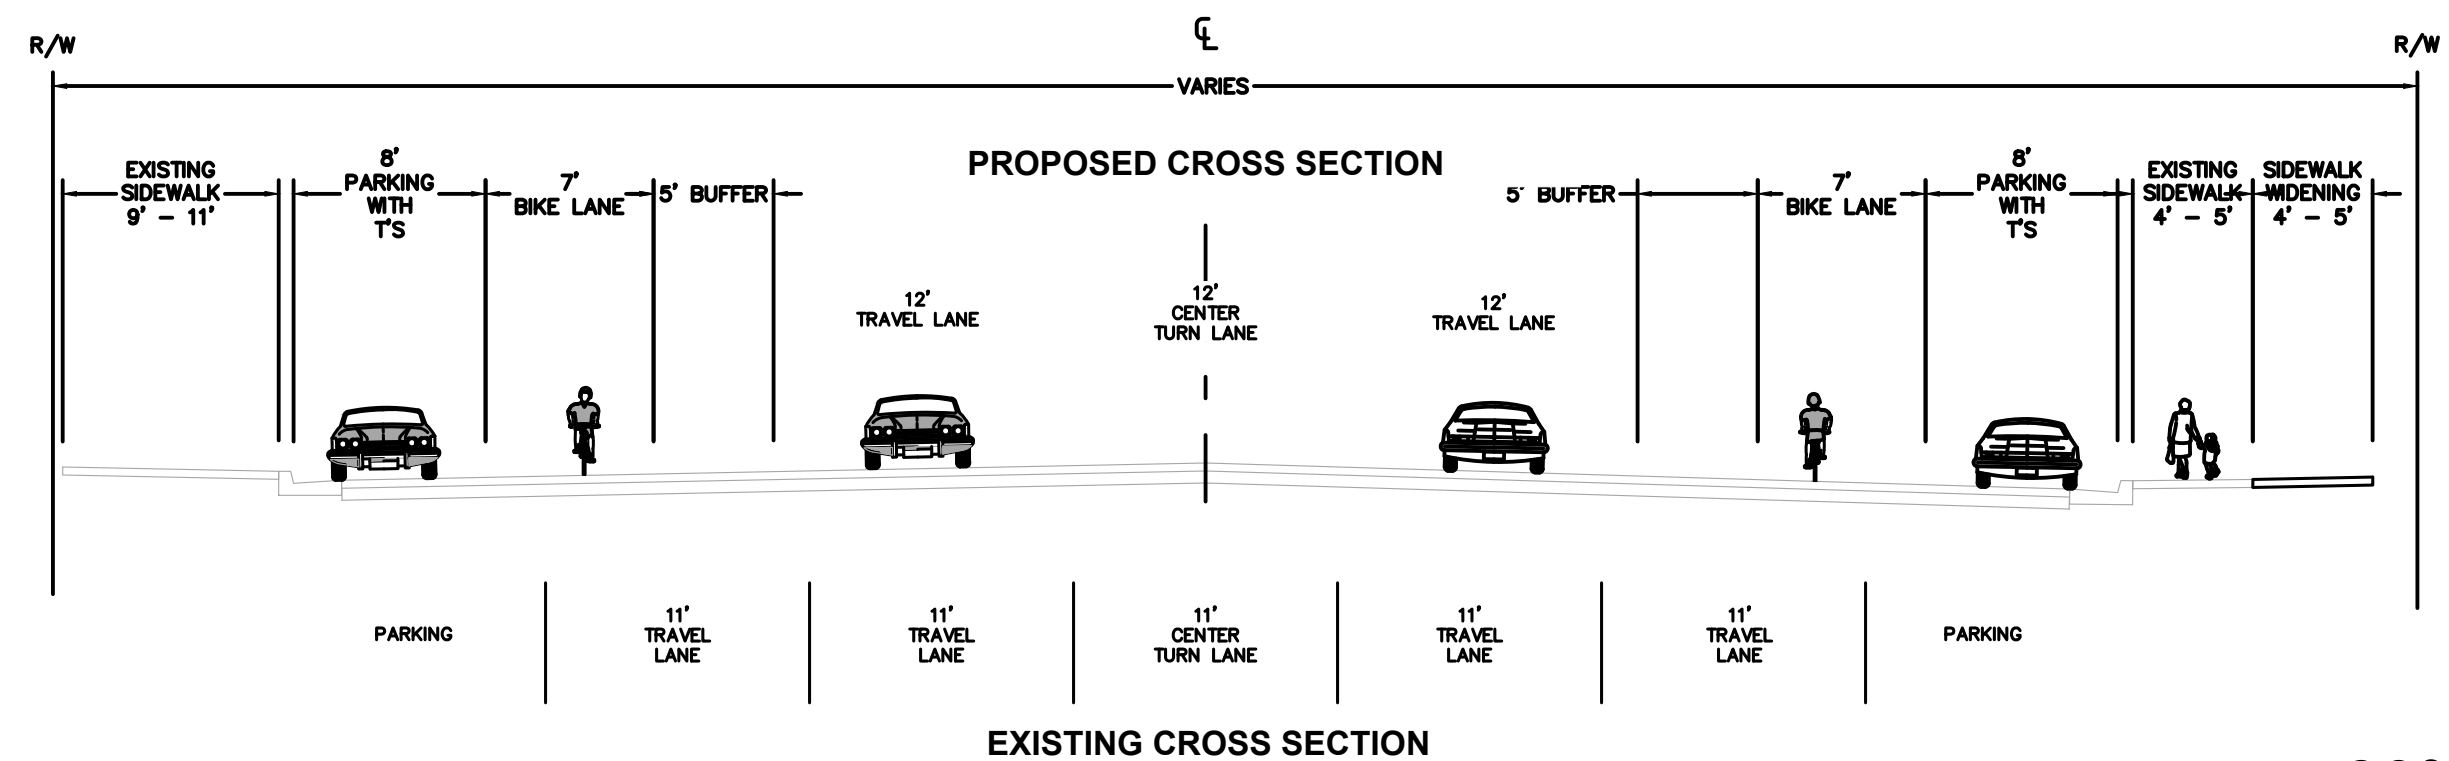

**E CYPRESS AVE
BETWEEN OXFORD RD AND VICTOR AVE**


**30%
PRELIMINARY PLANS
SUBJECT TO REVISION**

**REDUCED
PLANS**


ORIGINAL SCALE IN INCHES 0 1 2	
DESIGNED BY S. NADIN	DRAWN BY S. NADIN
CITY OF REDDING RECORD DRAWING _____ DATE _____	
PRELIMINARY PLANS SUBJECT TO REVISION	
DESIGNED BY: _____ DATE: DATE PROJECT ENGINEER: _____	
CITY OF REDDING PUBLIC WORKS DEPARTMENT	
VICTOR AVE & E CYPRESS AVE ACTIVE TRANSPORTATION PROJECT	
JOB NO. XXXX	BID SCH NO. XXXX
CROSS-SECTIONS E CYPRESS	
A-4	
ORIGINAL SCALE: NONE	
DATE: 07/2020	
SHEET 4 OF 12	




V1

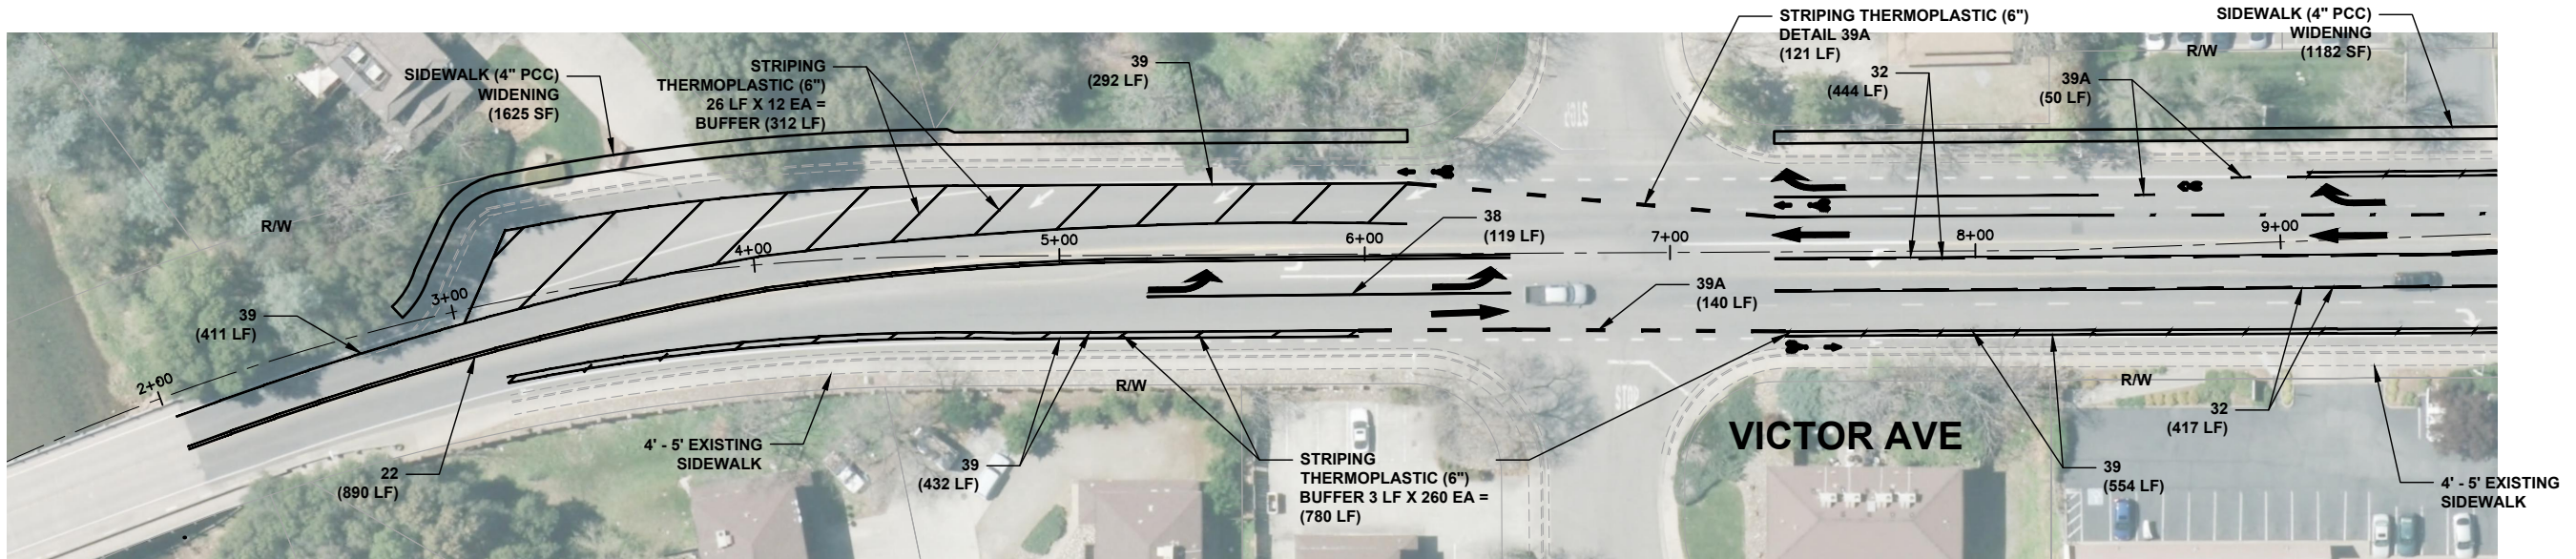

V2

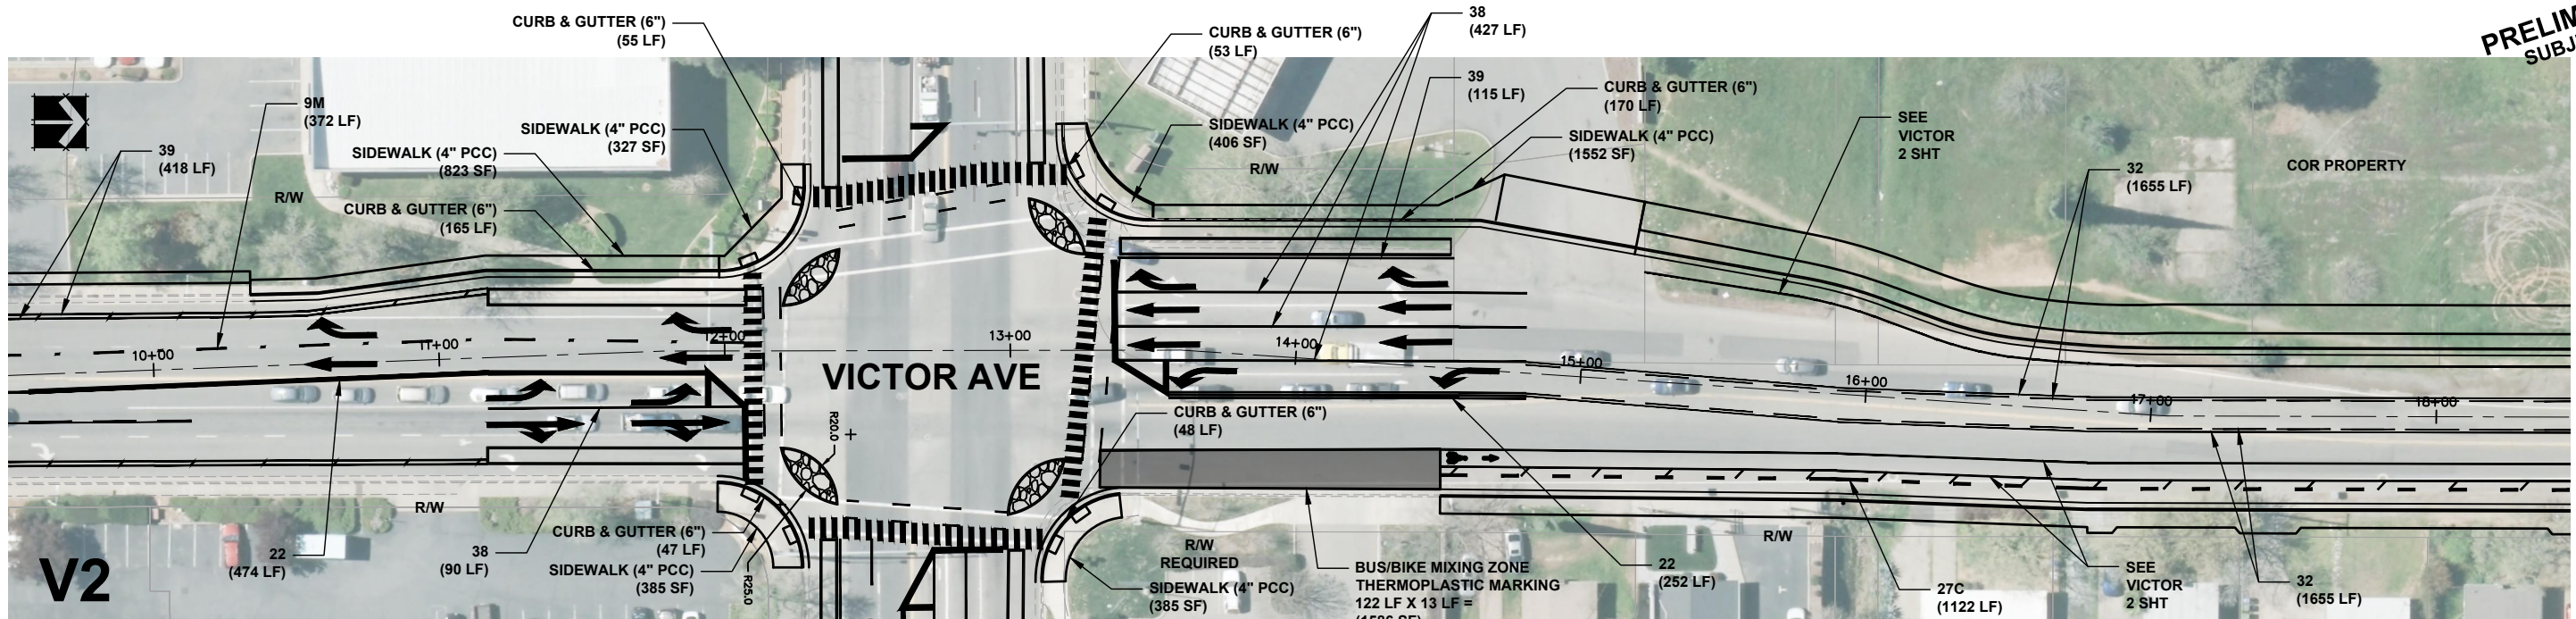

V2 - DETAIL

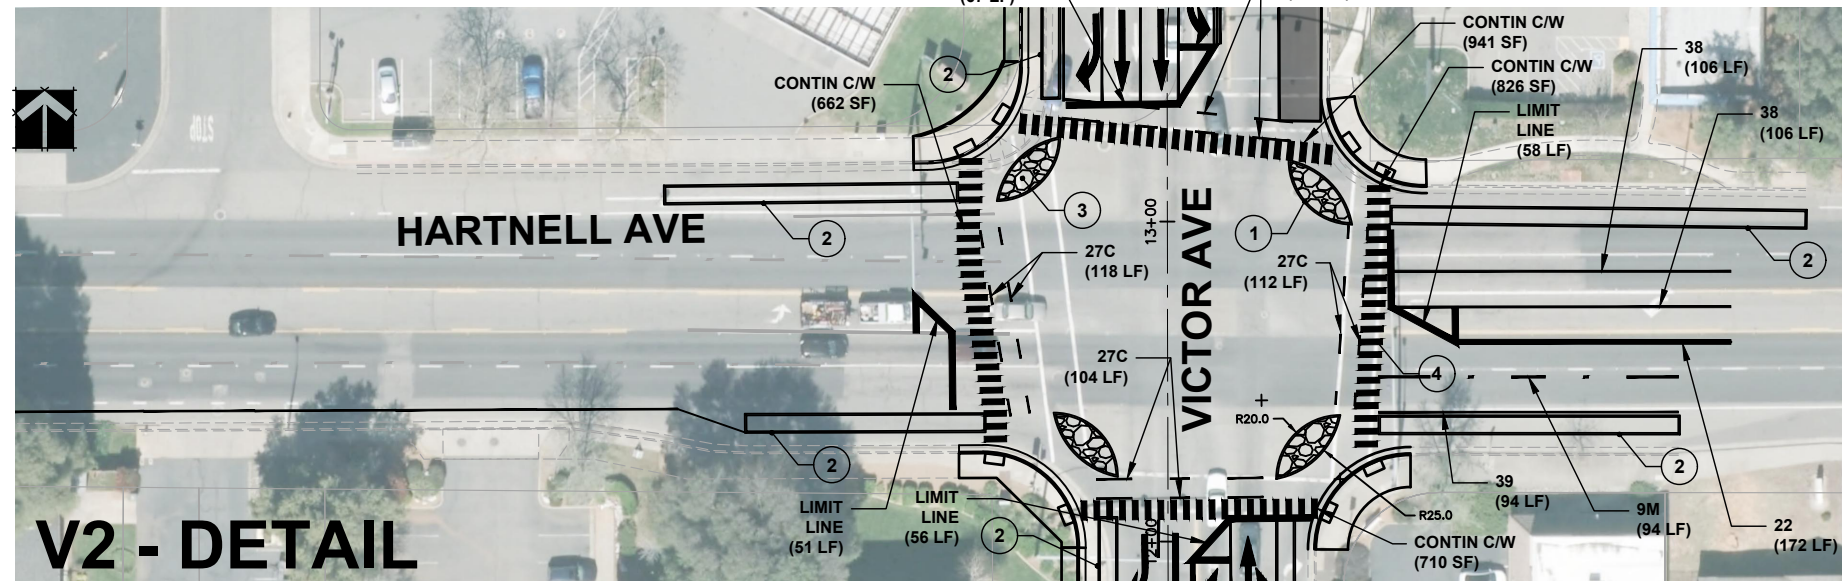

INTERSECTION QUANTITIES:

- 1 CURB AND GUTTER (6") ISLANDS (240 LF) TOTAL
- 2 CURB AND GUTTER (6") APPROACH SEPARATION (1,221 LF) TOTAL
- 3 DECORATIVE CONCRETE (4174 SF) TOTAL
- 4 THERMOPLASTIC MARKINGS (PED CROSSING) (1114 SF) TOTAL


**30%
PRELIMINARY PLANS
SUBJECT TO REVISION**

**REDUCED
PLANS**

ORIGINAL SCALE IN INCHES
0 1 2

DESIGNED BY
S. NADIN

DRAWN BY
S. NADIN

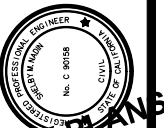

**PRELIMINARY PLANS
SUBJECT TO REVISION**

DATE: **DATE**

PROJECT ENGINEER


CITY OF REDDING
PUBLIC WORKS DEPARTMENT

VICTOR AVE & E CYPRESS AVE
ACTIVE TRANSPORTATION
PROJECT

VICTOR

JOB NO. XXXX
BID SCH NO. XXXX

A-5
ORIGINAL SCALE:
NONE
DATE: 07/2020
SHEET 5 OF 12

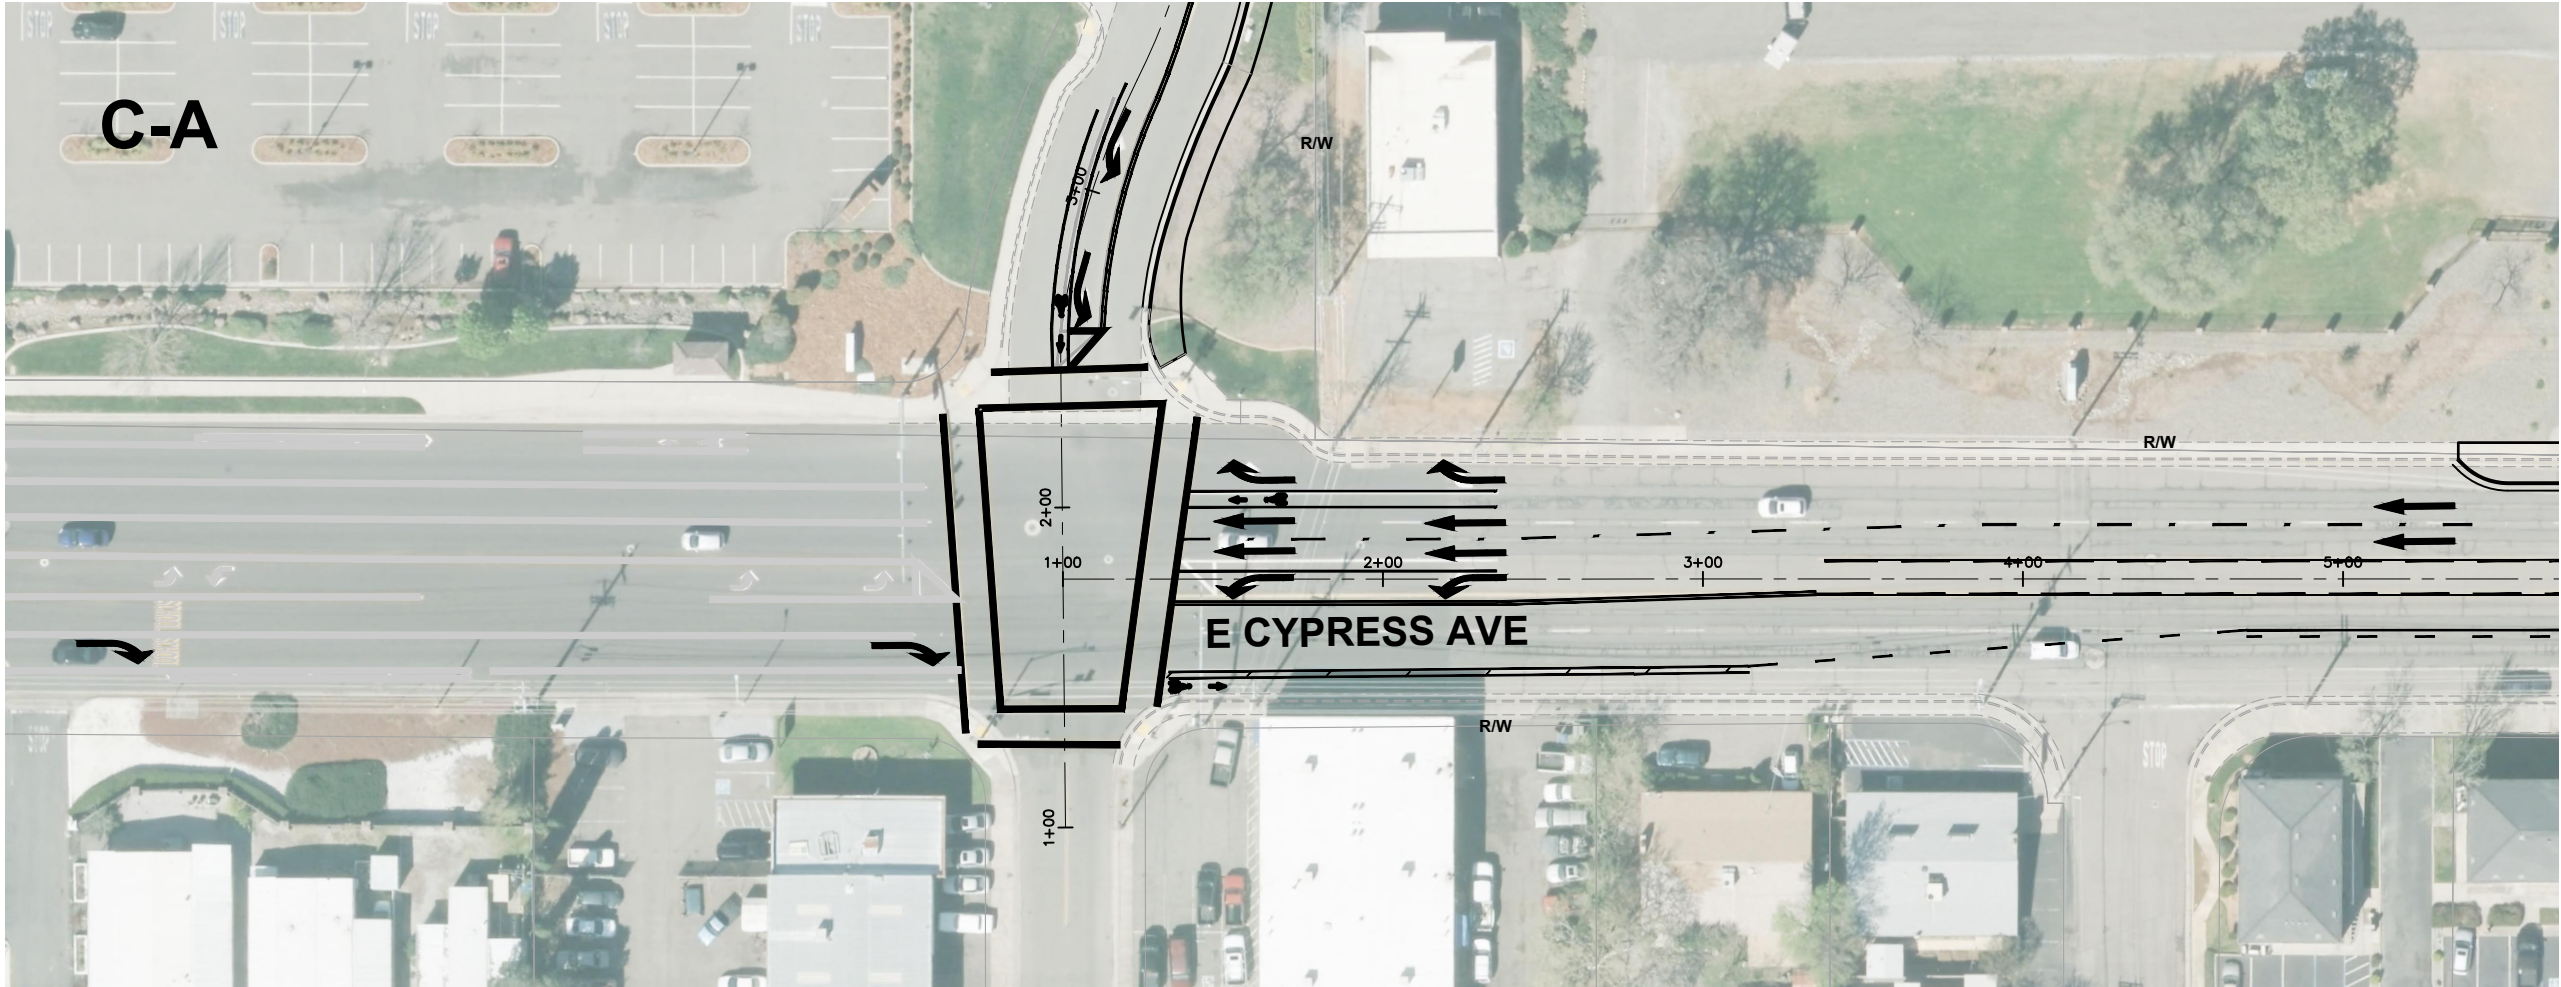

C-A

E CYPRESS AVE

R/W

R/W

R/W




30%
PRELIMINARY PLANS
SUBJECT TO REVISION

REDUCED
PLANS

A-7		ORIGINAL SCALE: NONE		ORIGINAL SCALE IN INCHES 0 1 2	
DATE: 07/2020		DATE: DATE		DESIGNED BY S. NADIN	
SHEET 7 OF 12		PROJECT ENGINEER		DRAWN BY S. NADIN	
E CYPRESS & ALFREDA INT		PUBLIC WORKS DEPARTMENT		CITY OF REDDING	
JOB NO. XXXX		PROJECT		VICTOR AVE & E CYPRESS AVE	
BID SCH NO. XXXX		ACTIVE TRANSPORTATION		CITY OF REDDING	




PRELIMINARY PLANS
SUBJECT TO REVISION

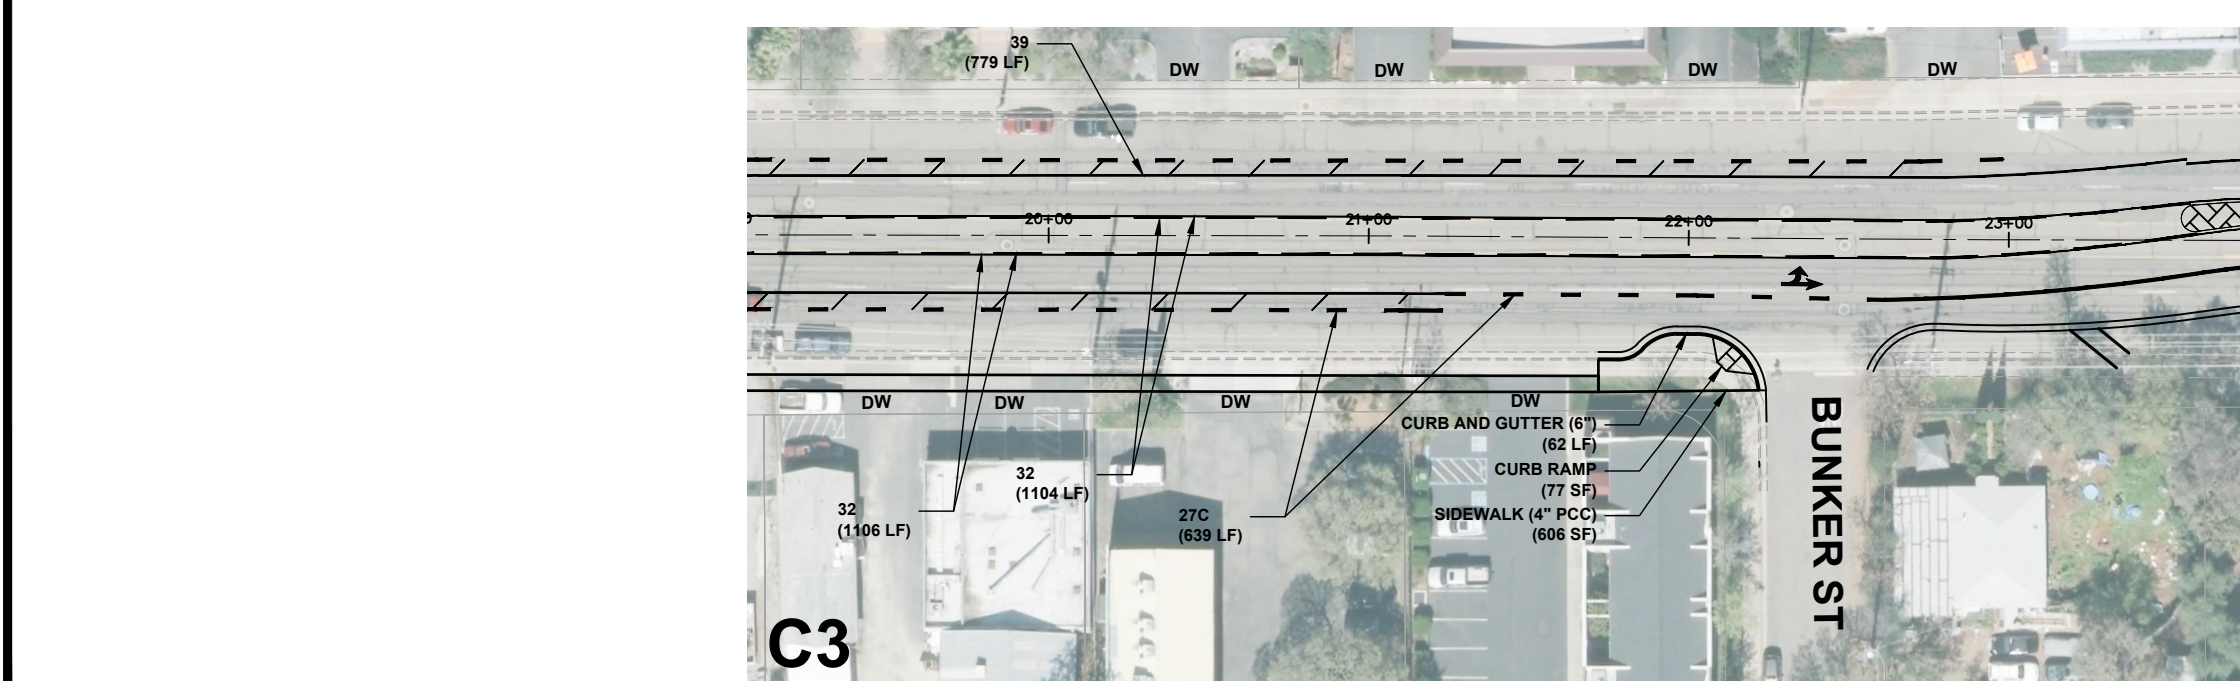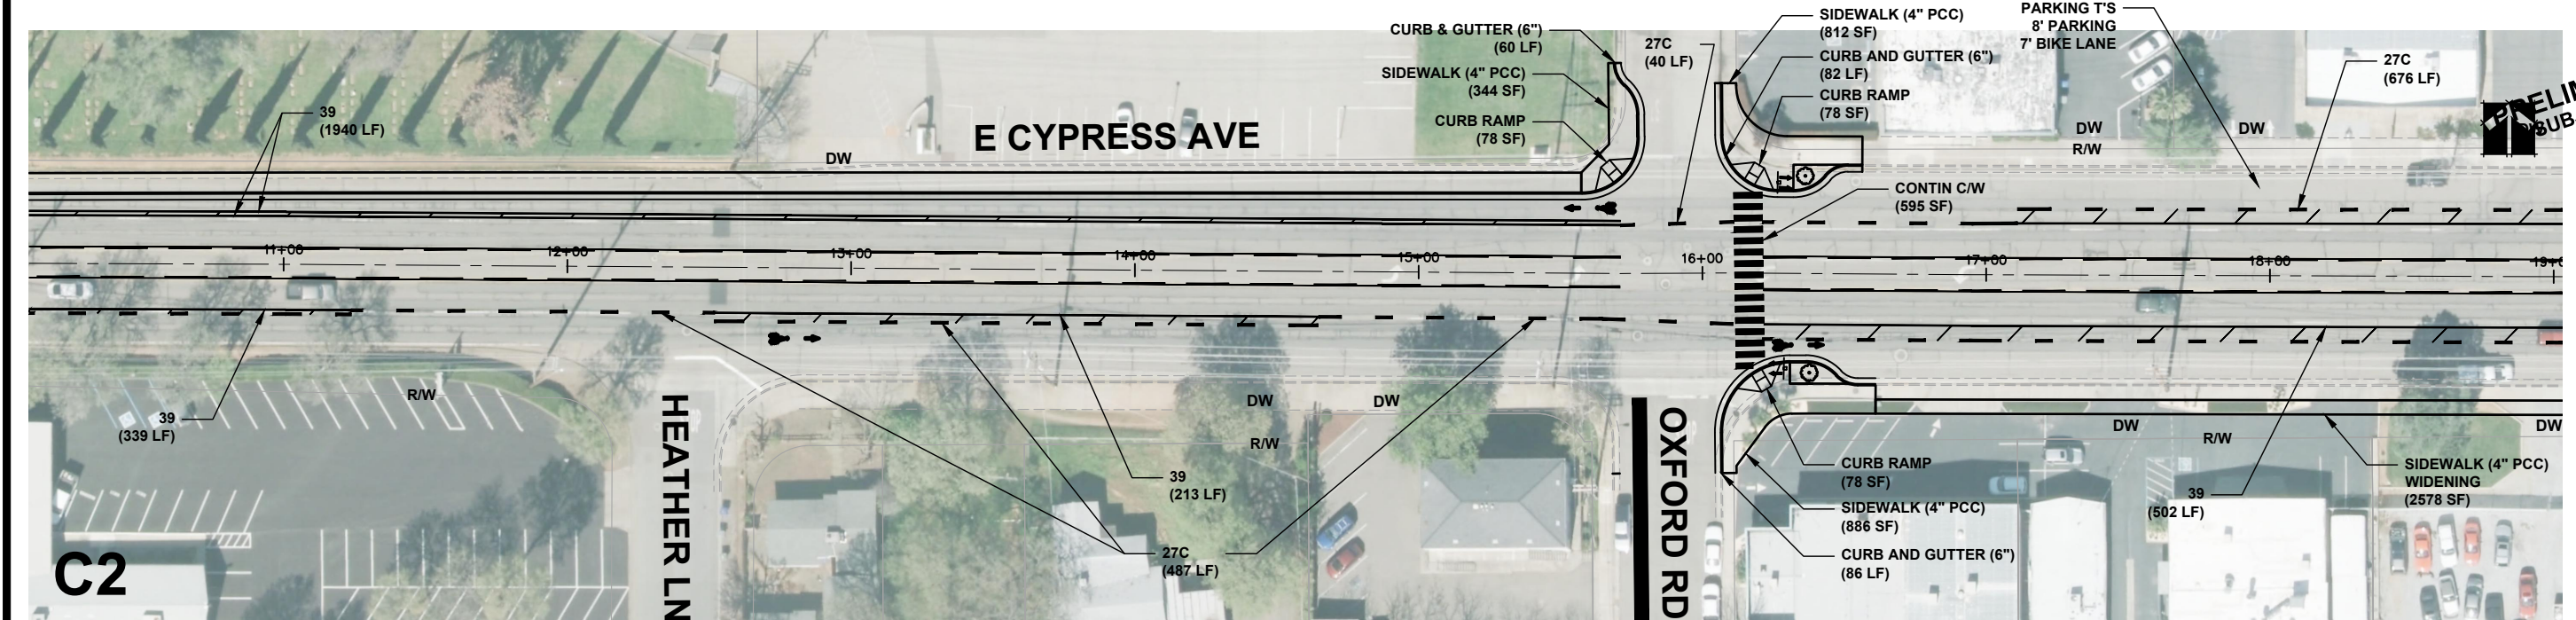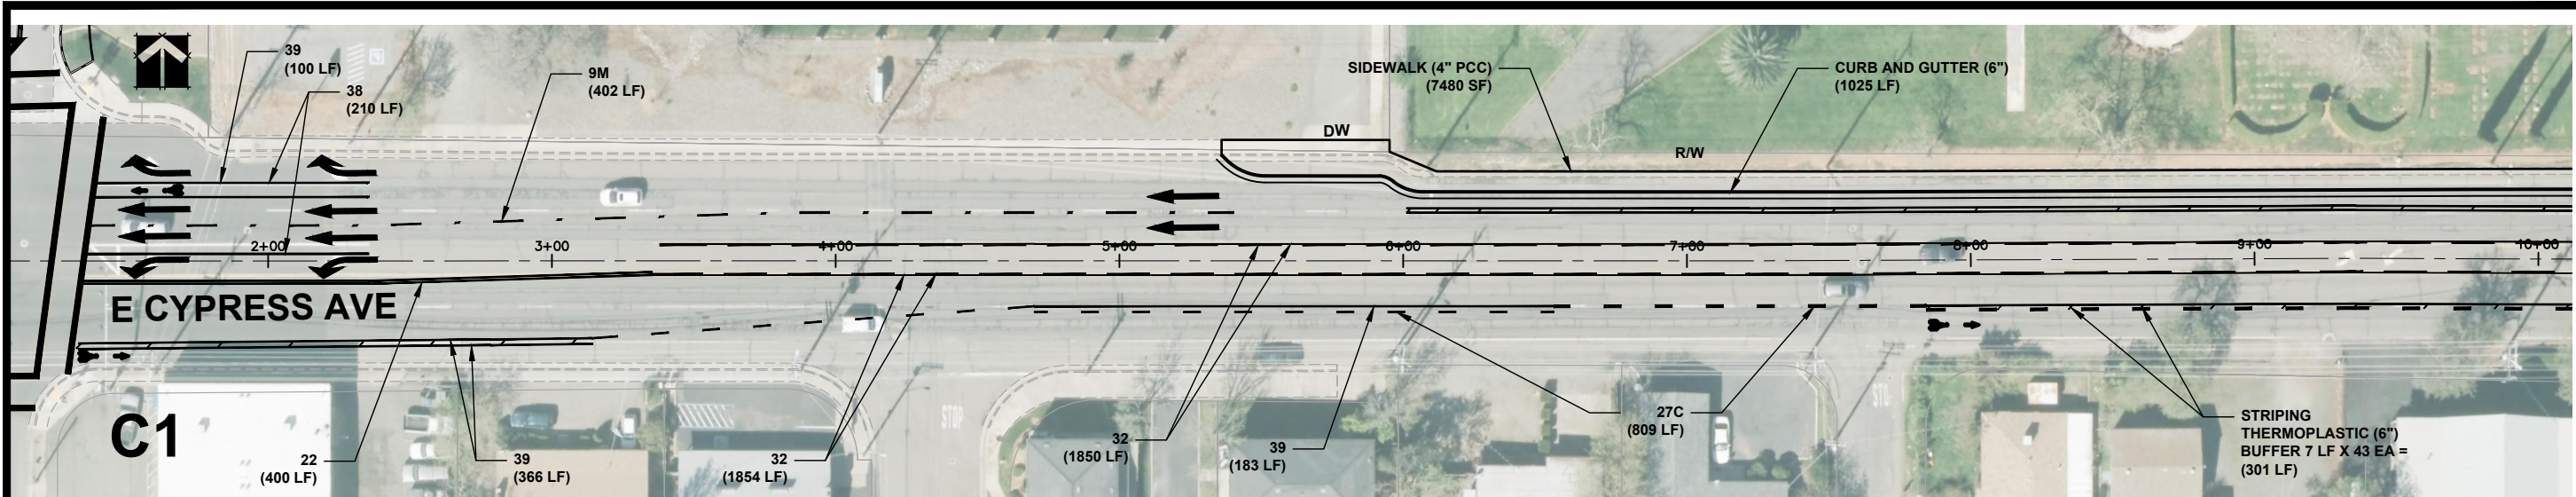

**30%
PRELIMINARY PLANS
SUBJECT TO REVISION**

**REDUCED
PLANS**

ORIGINAL SCALE IN INCHES 0 1 2	
DESIGNED BY S. NADIN	DRAWN BY S. NADIN
CITY OF REDDING RECORD DRAWING _____ DATE _____	
DESIGNED BY: _____ DATE: _____ PROJECT ENGINEER: _____	
CITY OF REDDING PUBLIC WORKS DEPARTMENT	
VICTOR AVE & E CYPRESS AVE ACTIVE TRANSPORTATION PROJECT E CYPRESS	
JOB NO. XXXX BID SCH NO. XXXX	
A-8	
ORIGINAL SCALE: NONE	
DATE: 07/2020	
SHEET 8 OF 12	

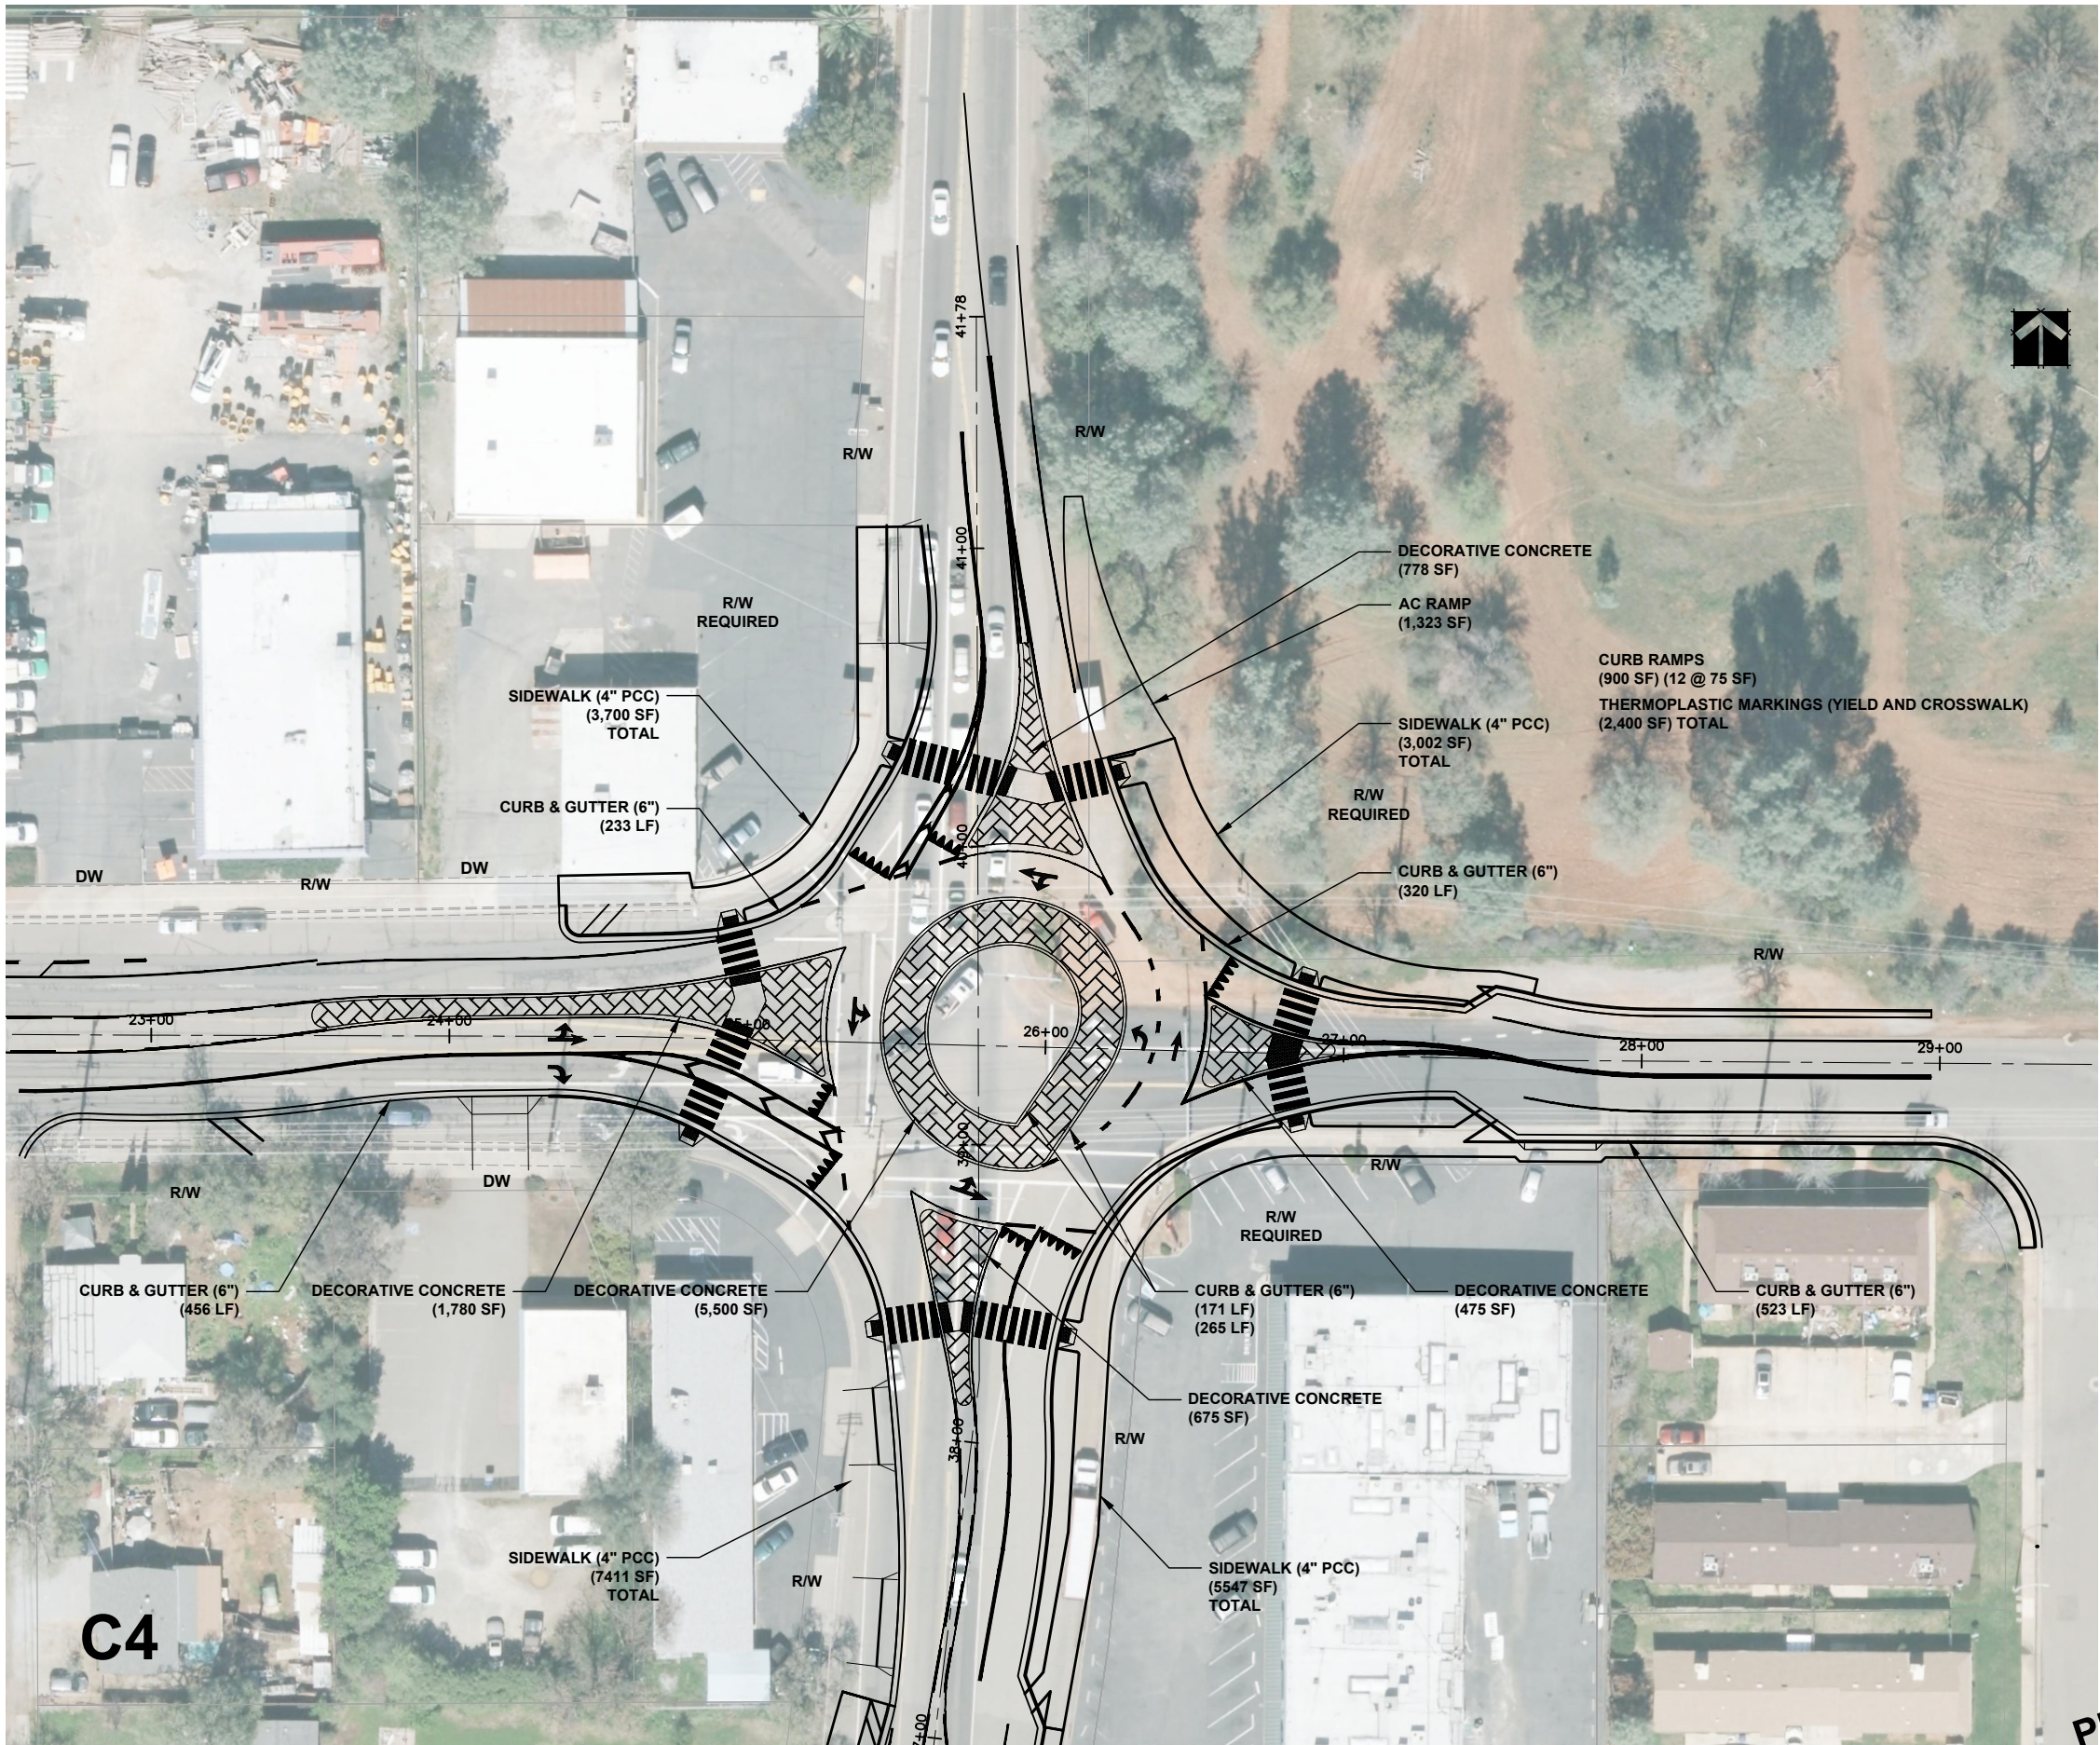


C4

30%
PRELIMINARY PLANS
SUBJECT TO REVISION

REDUCED
PLANS

DESIGNED BY: S. NADIN		ORIGINAL SCALE IN INCHES 0 1 2
DRAWN BY: S. NADIN		
CITY OF REDDING RECORD DRAWING _____ DATE _____		
DESIGNED BY: S. NADIN DATE: DATE PROJECT ENGINEER: _____		
CITY OF REDDING PUBLIC WORKS DEPARTMENT		
VICTOR AVE & E CYPRESS AVE ACTIVE TRANSPORTATION PROJECT BID SCH NO. XXXX E CYPRESS 2		
A-9		
ORIGINAL SCALE: NONE		
DATE: 07/2020		
SHEET 9 OF 12		



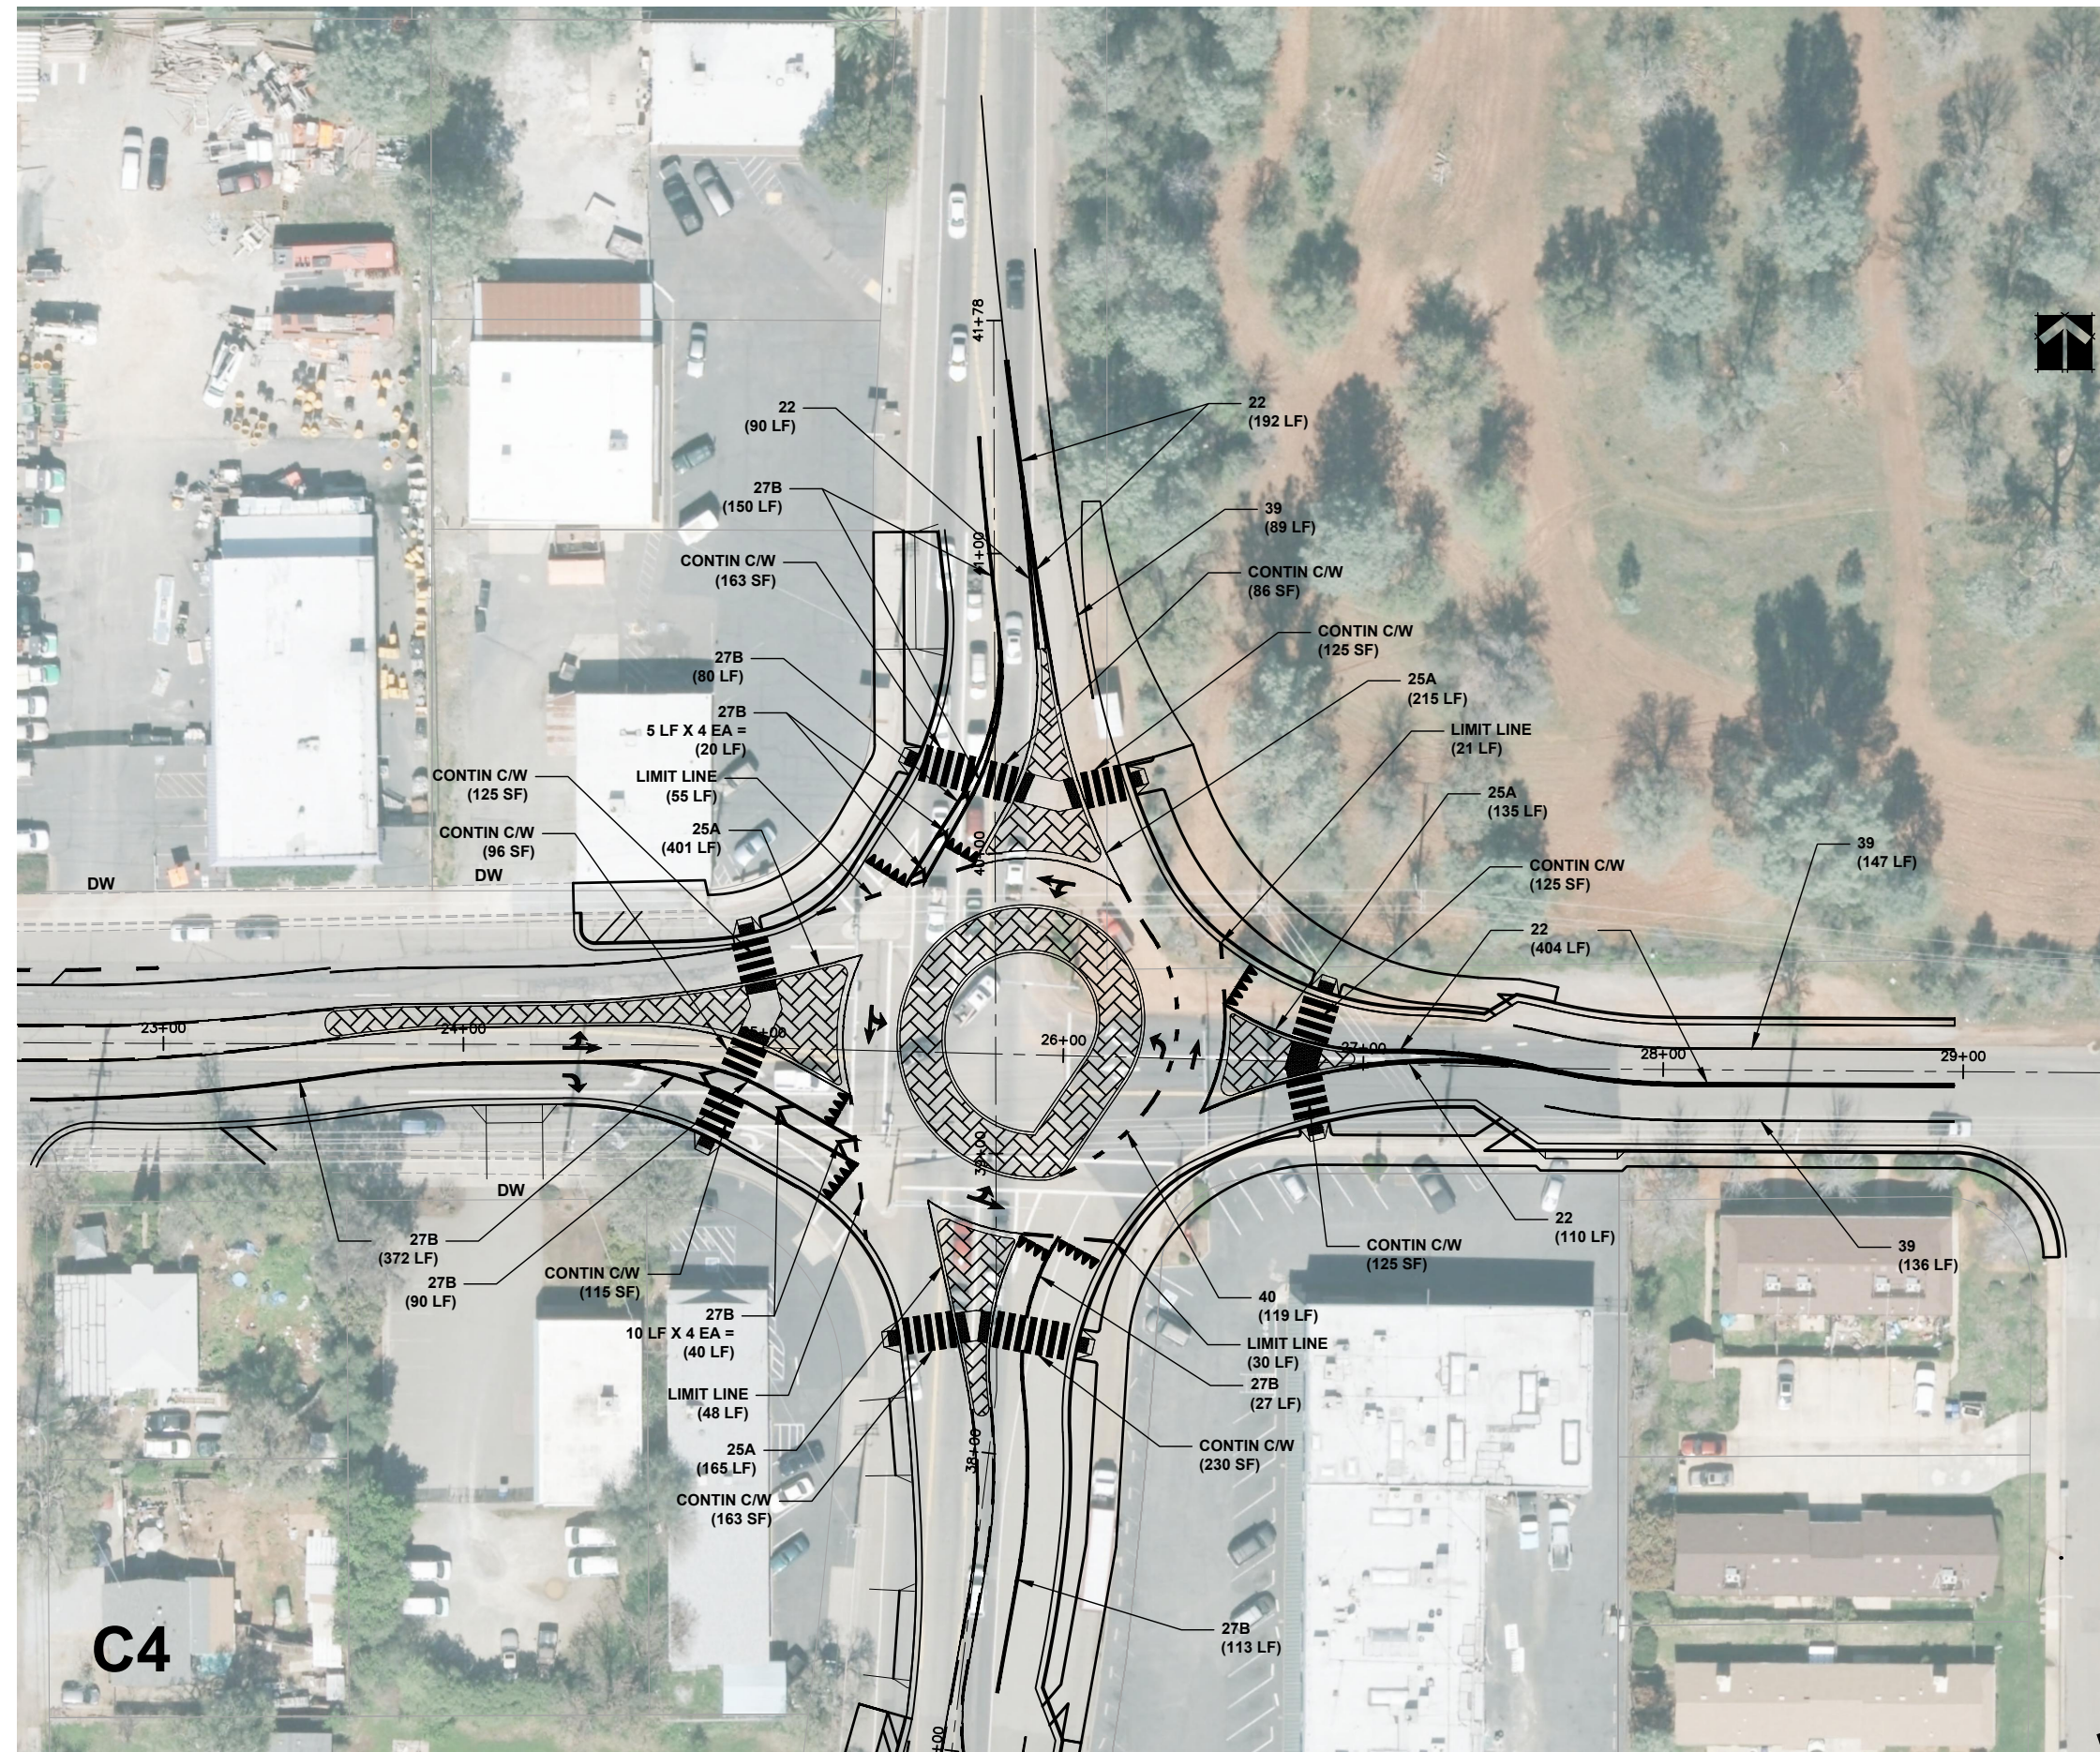


**30%
PRELIMINARY PLANS
SUBJECT TO REVISION**

**REDUCED
PLANS**


REDUCED PLANS


VICTOR AVE & E CYPRESS AVE ACTIVE TRANSPORTATION PROJECT		CITY OF REDDING		PUBLIC WORKS DEPARTMENT		PRIMARY PLAN SUBJECT TO REVISION			
JOB NO. XXXX		BID SCH NO. XXXX		DESIGNED BY S. NADIN		DRAWN BY S. NADIN		ORIGINAL SCALE IN INCHES 1/2" = 1'	
A-10		E CYPRESS 2 - STRIPING		DATE: DATE		PROJECT ENGINEER		CITY OF REDDING RECORD DRAWING	
ORIGINAL SCALE: NONE		DATE: 07/2020		SHEET 10 OF 12		DATE:		DATE:	

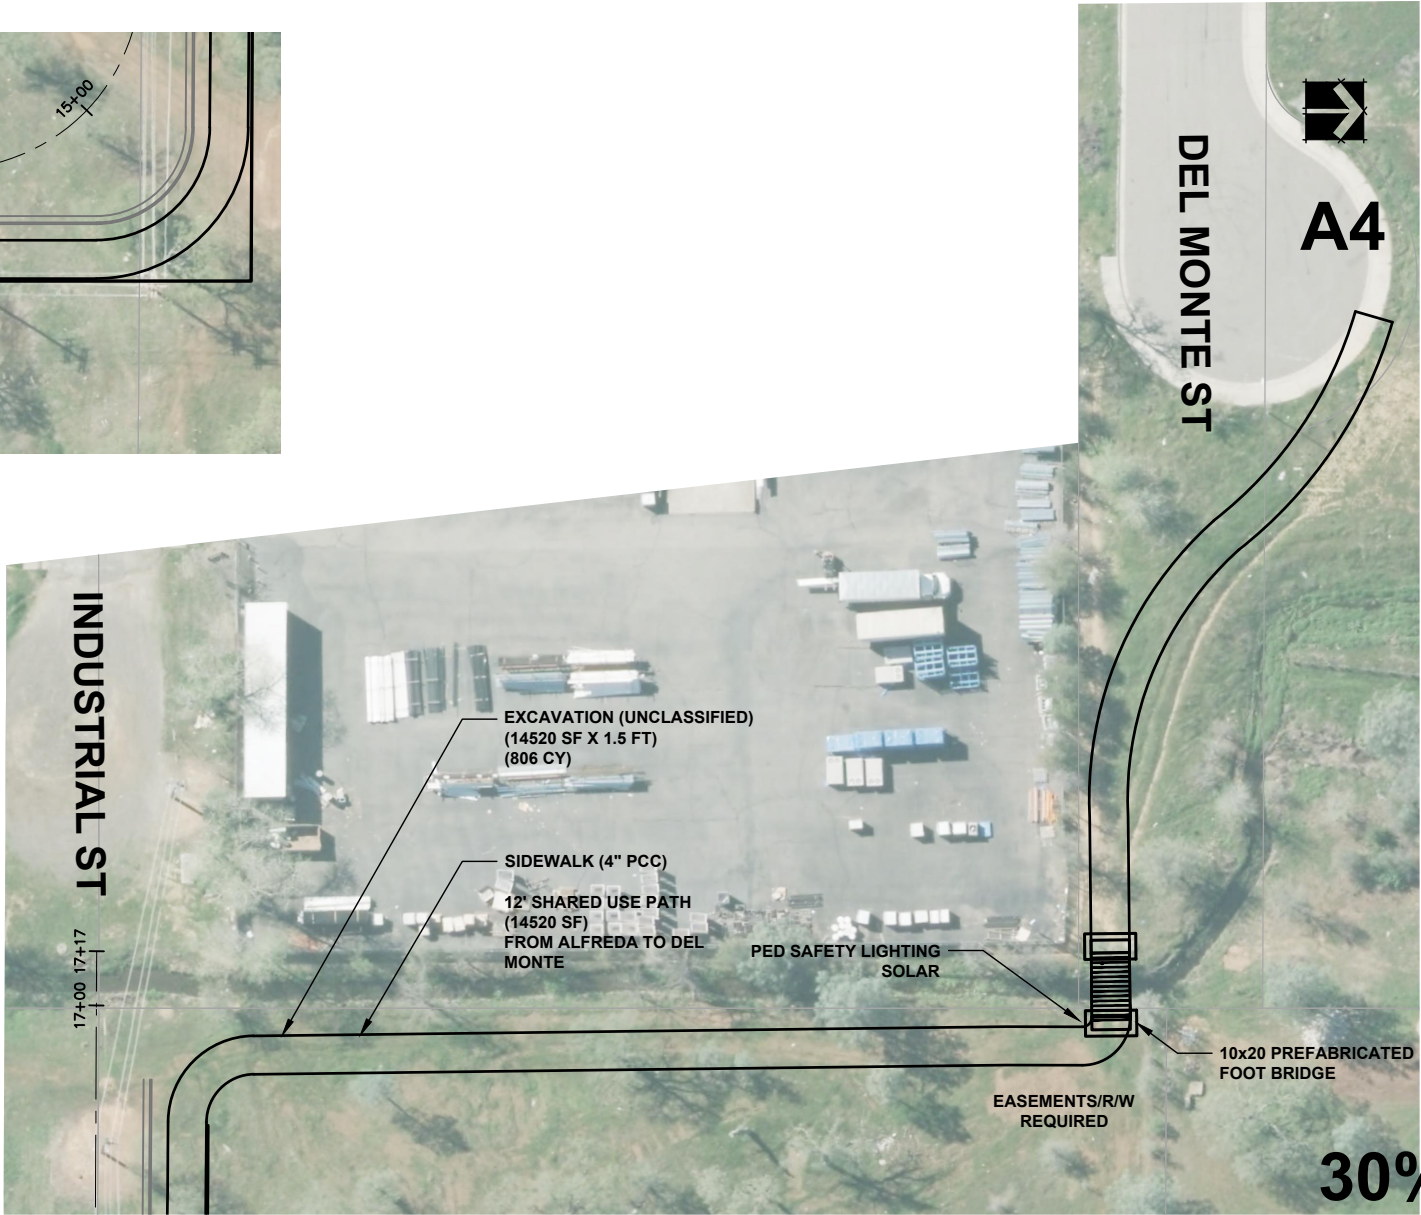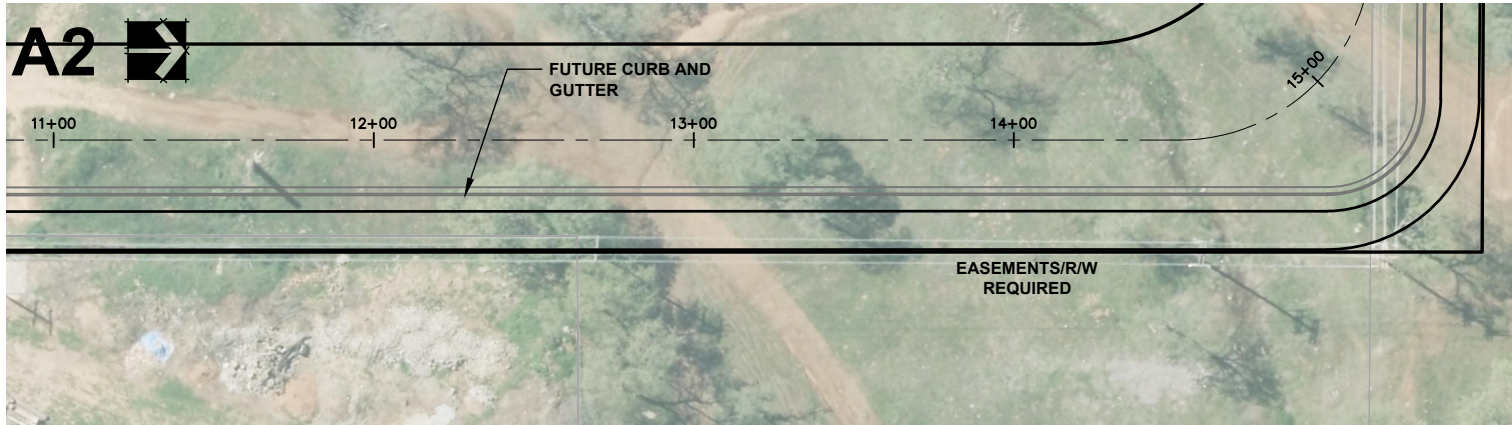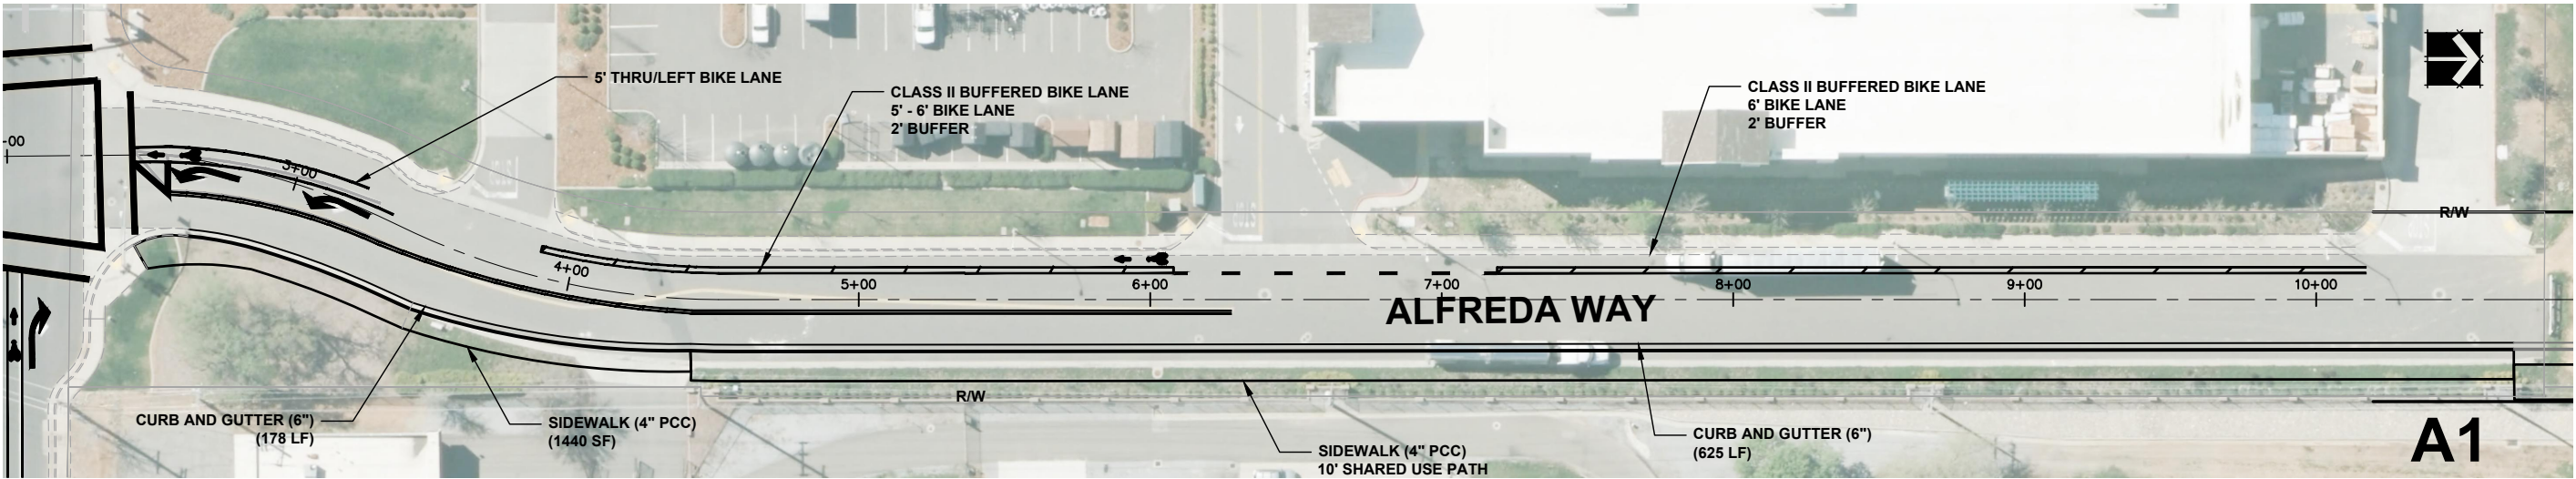

**30%
PRELIMINARY PLANS
SUBJECT TO REVISION**

**REDUCED
PLANS**

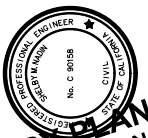ORIGINAL SCALE IN INCHES 2 1 0	
DESIGNED BY S. NADIN	DRAWN BY S. NADIN
CITY OF REDDING RECORD DRAWING _____ DATE _____	
	
DESIGNED BY: _____ DATE: DATE	
PROJECT ENGINEER	
CITY OF REDDING PUBLIC WORKS DEPARTMENT	
VICTOR AVE & E CYPRESS AVE ACTIVE TRANSPORTATION PROJECT	
JOB NO. XXXX	BID SCH NO. XXXX
ALFREDA	
A-11	
ORIGINAL SCALE: NONE	
DATE: 07/2020	
SHEET 11 OF 12	

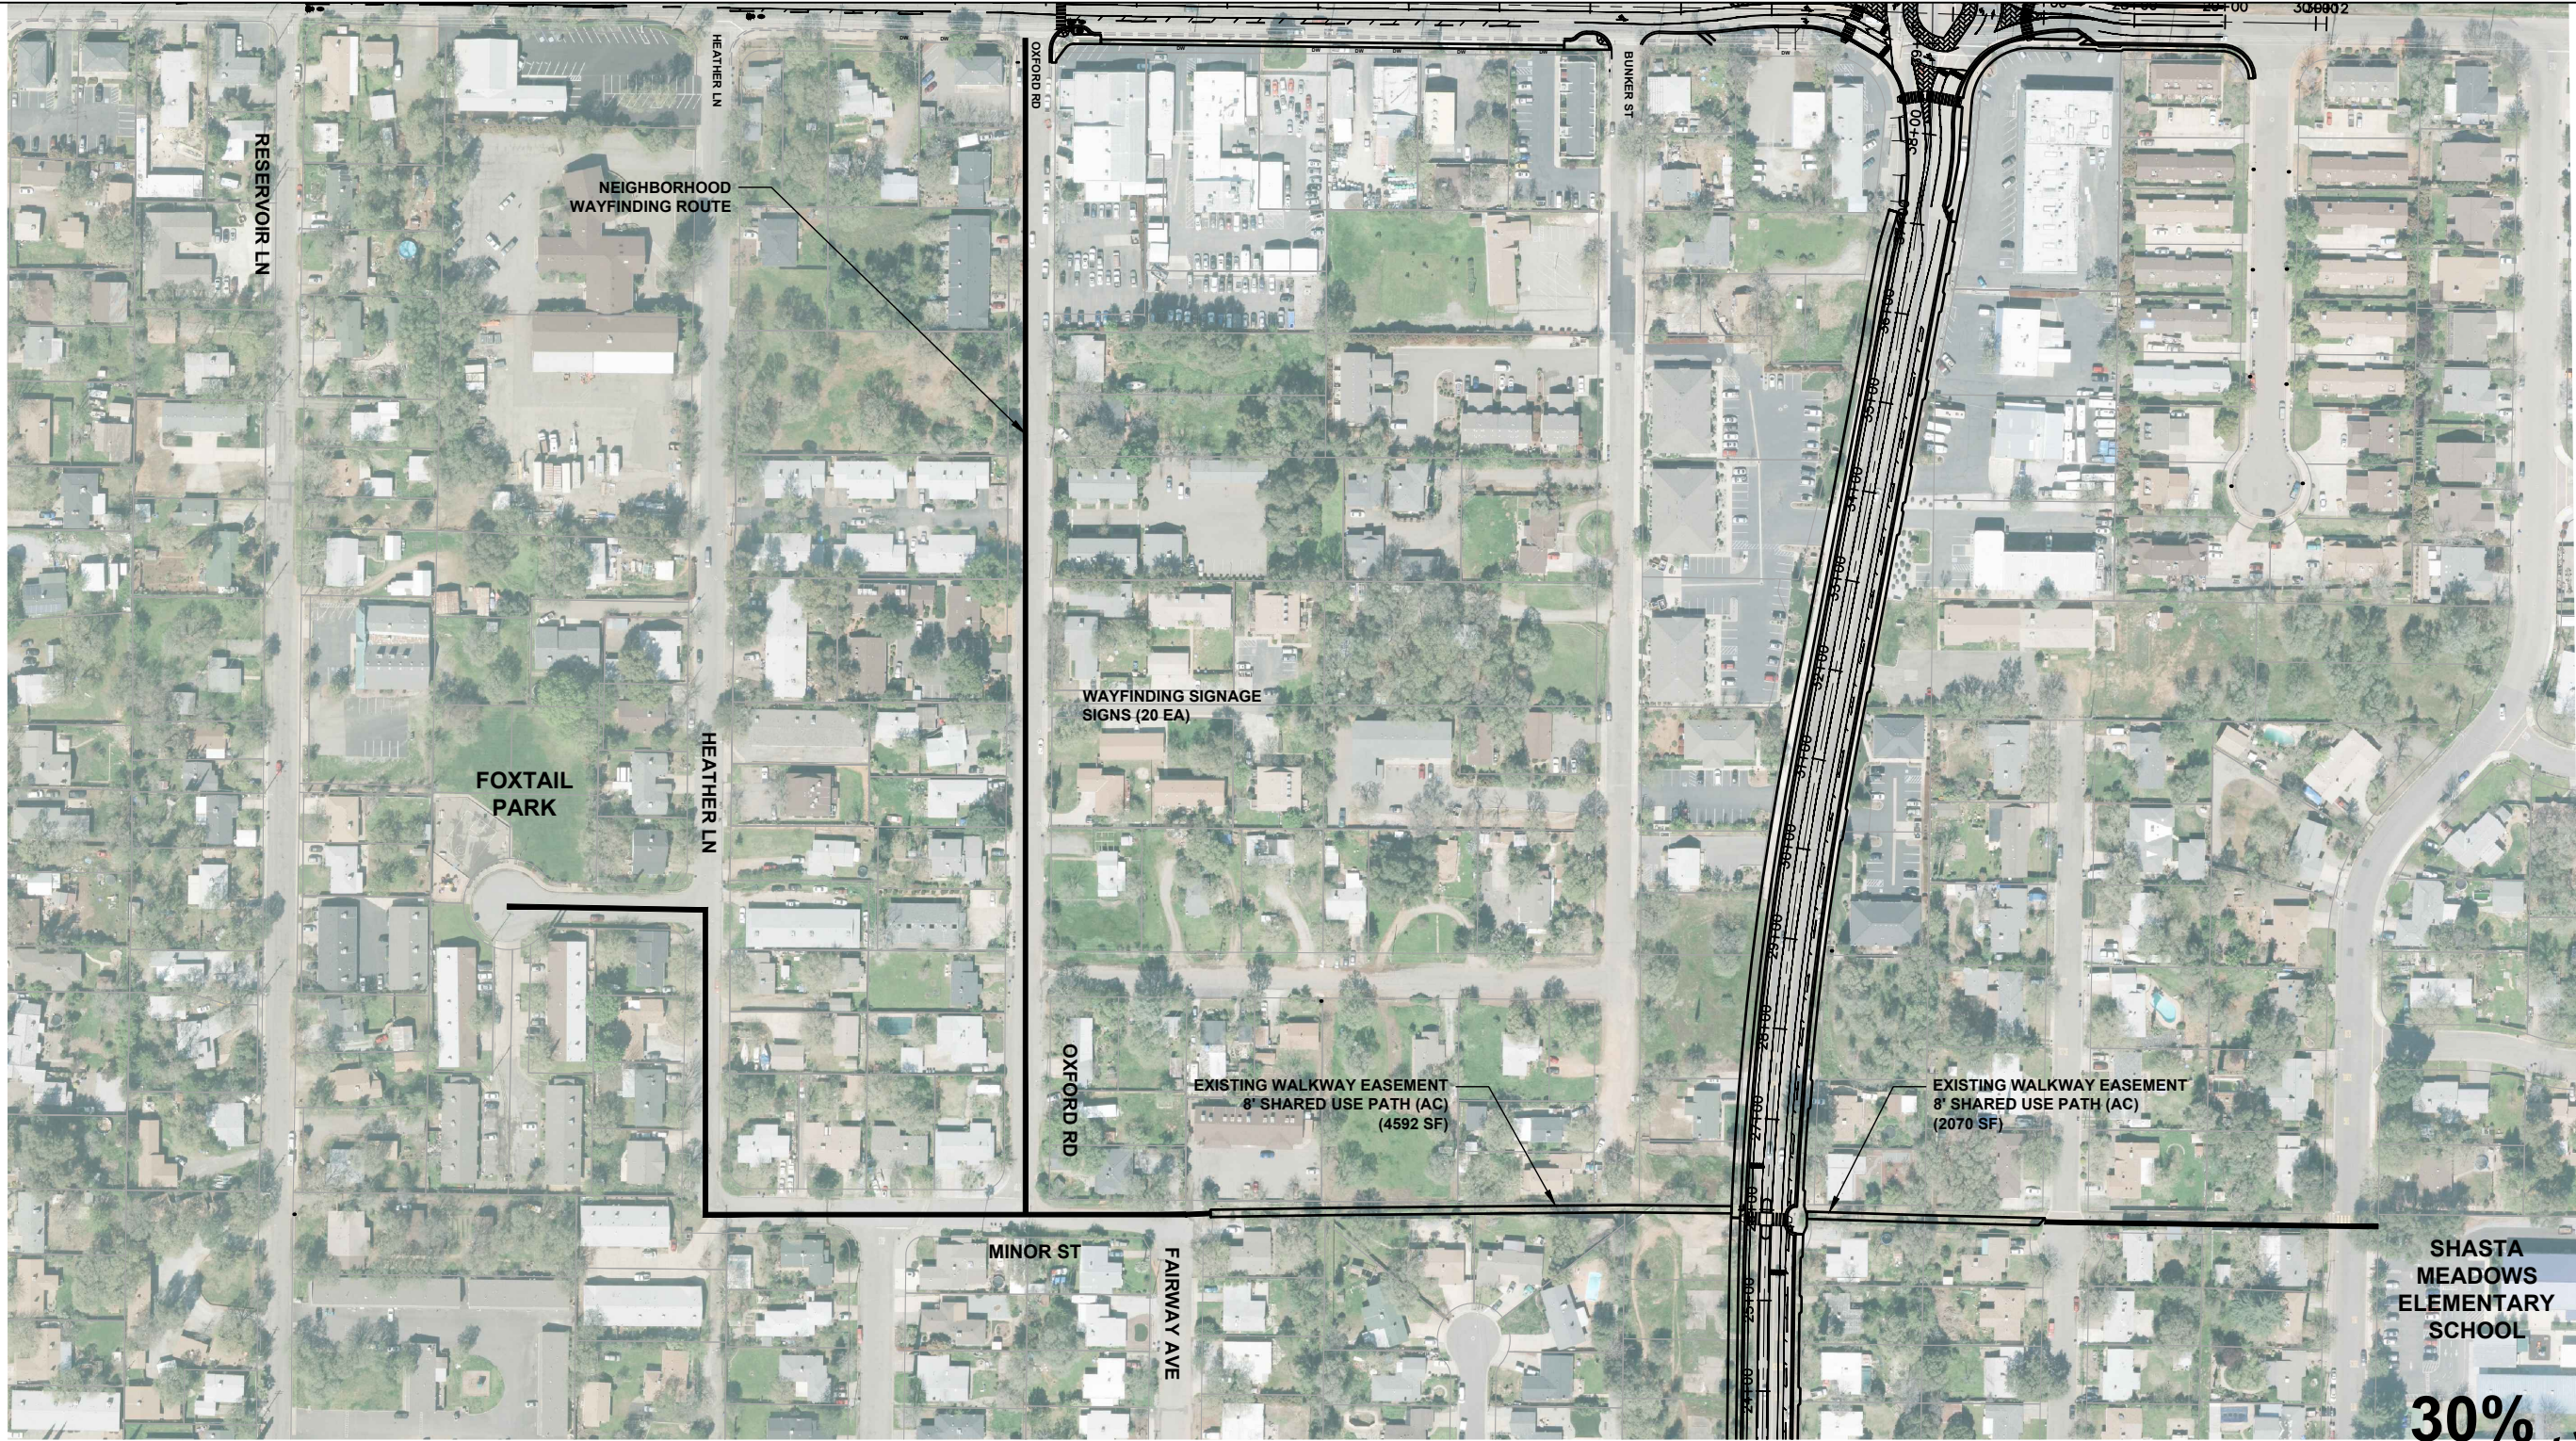

**30%
PRELIMINARY PLANS
SUBJECT TO REVISION**

**REDUCED
PLANS**

VICTOR AVE & E CYPRESS AVE ACTIVE TRANSPORTATION PROJECT		CITY OF REDDING PUBLIC WORKS DEPARTMENT		PRELIMINARY PLANS SUBJECT TO REVISION	
JOB NO. XXXX		BID SCH NO. XXXX		DESIGNED BY: S. NADIN	
NEIGHBORHOOD COLLECTOR ROUTE				DRAWN BY: S. NADIN	
				CITY OF REDDING RECORD DRAWING	
				DATE	
				PROJECT ENGINEER	
				DATE	
				ORIGINAL SCALE IN INCHES 0 1 2	
				DATE	